




EXISTING GARAGE

EXISTING BLOCK PLAN SCALE 1:500 @ A3

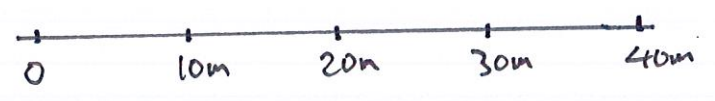

THIS IS THE PLAN REFERRED TO IN THE APPLICATION BY ....  
J.J. AND L. SHANNON  
8 SANDALWOOD AVENUE,  
MOTHERWELL  
ML1 5FN  
DRAWING No JIL/2023/02