


Original workshop building constructed from steel and timber frame with panelled render finish and corrugated tin roof.

Lean-to building constructed from timber frame with panelled render finish and corrugated tin roof.

Front (North) Elevation as existing

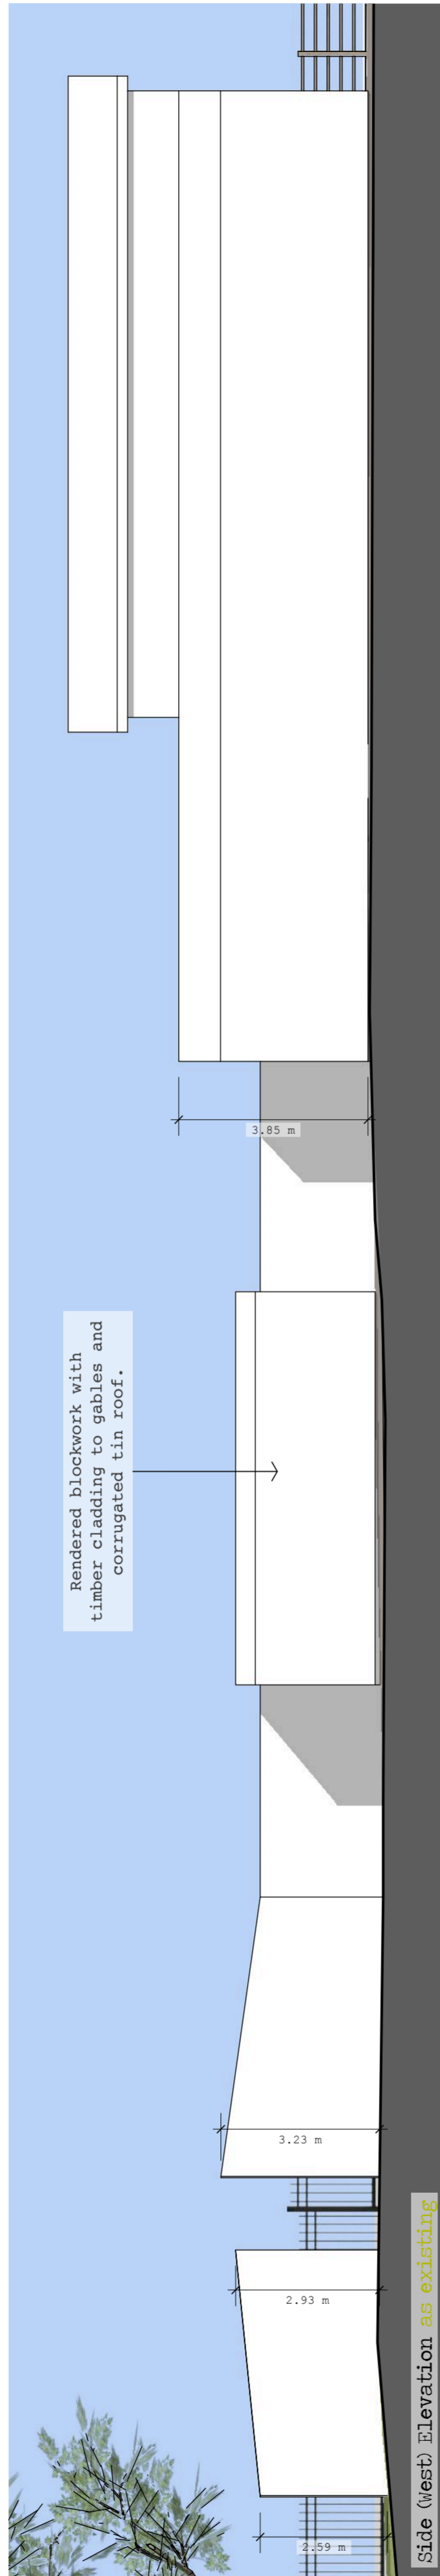


Rendered blockwork with timber cladding to gables and corrugated tin roof.

Side (West) Elevation as existing



Rear (South) Elevation as existing

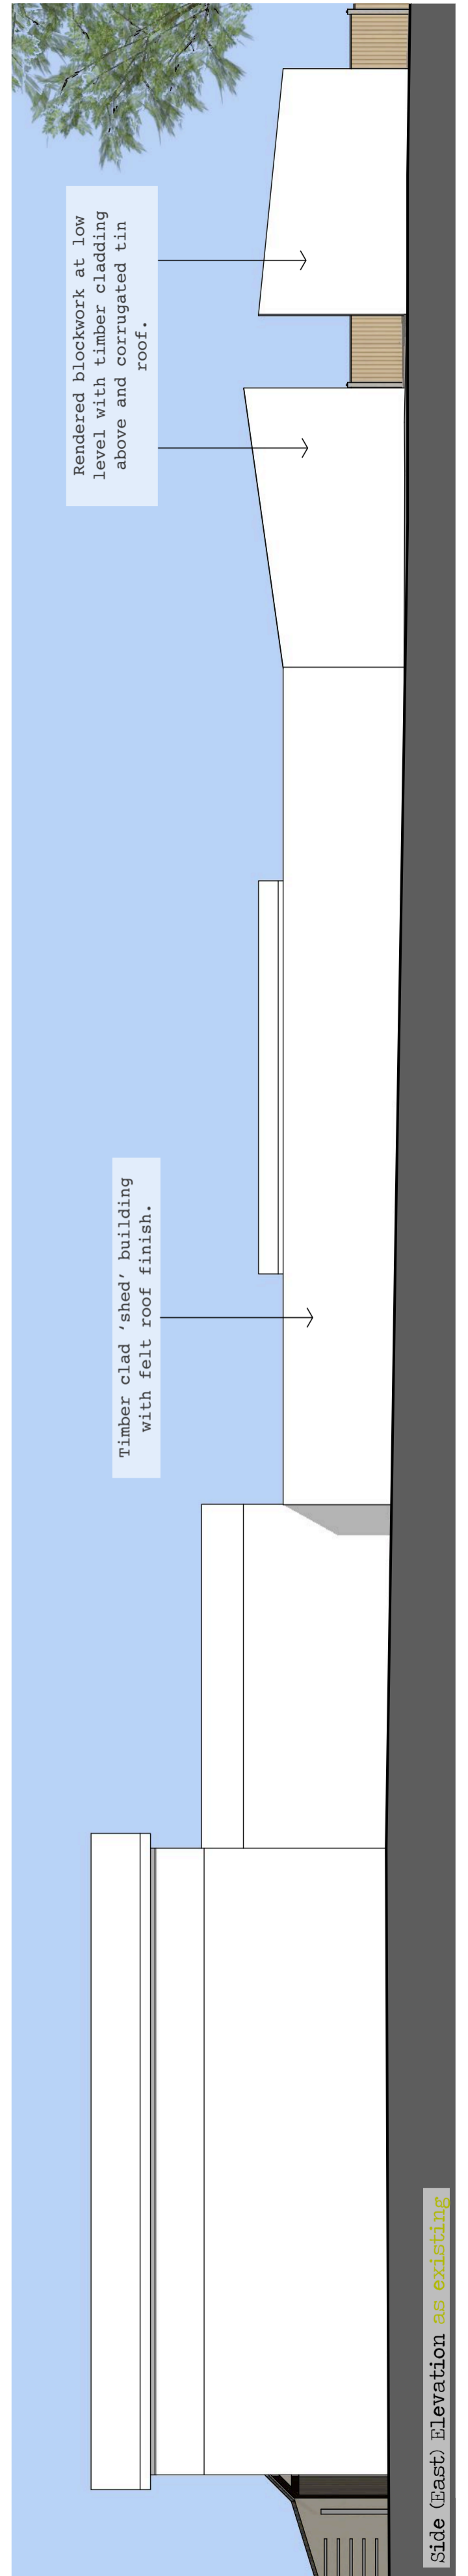

Rendered blockwork at low level with timber cladding above and corrugated tin roof.

Timber clad 'shed' building with felt roof finish.

Side (East) Elevation as existing

