



Front (North) Elevation as proposed

Facing brick low level plinth with panelled render finish on carrier board on insulated cladding panels supported by steel portal frame.


Insulated PPC aluminium roller shutter doors.



Side (West) Elevation as proposed


Facing brick low level plinth with panelled render finish on carrier board on insulated cladding panels supported by steel portal frame.

Roof to be finished with tile effect metal roof sheets in Slate, Blue Grey colour.

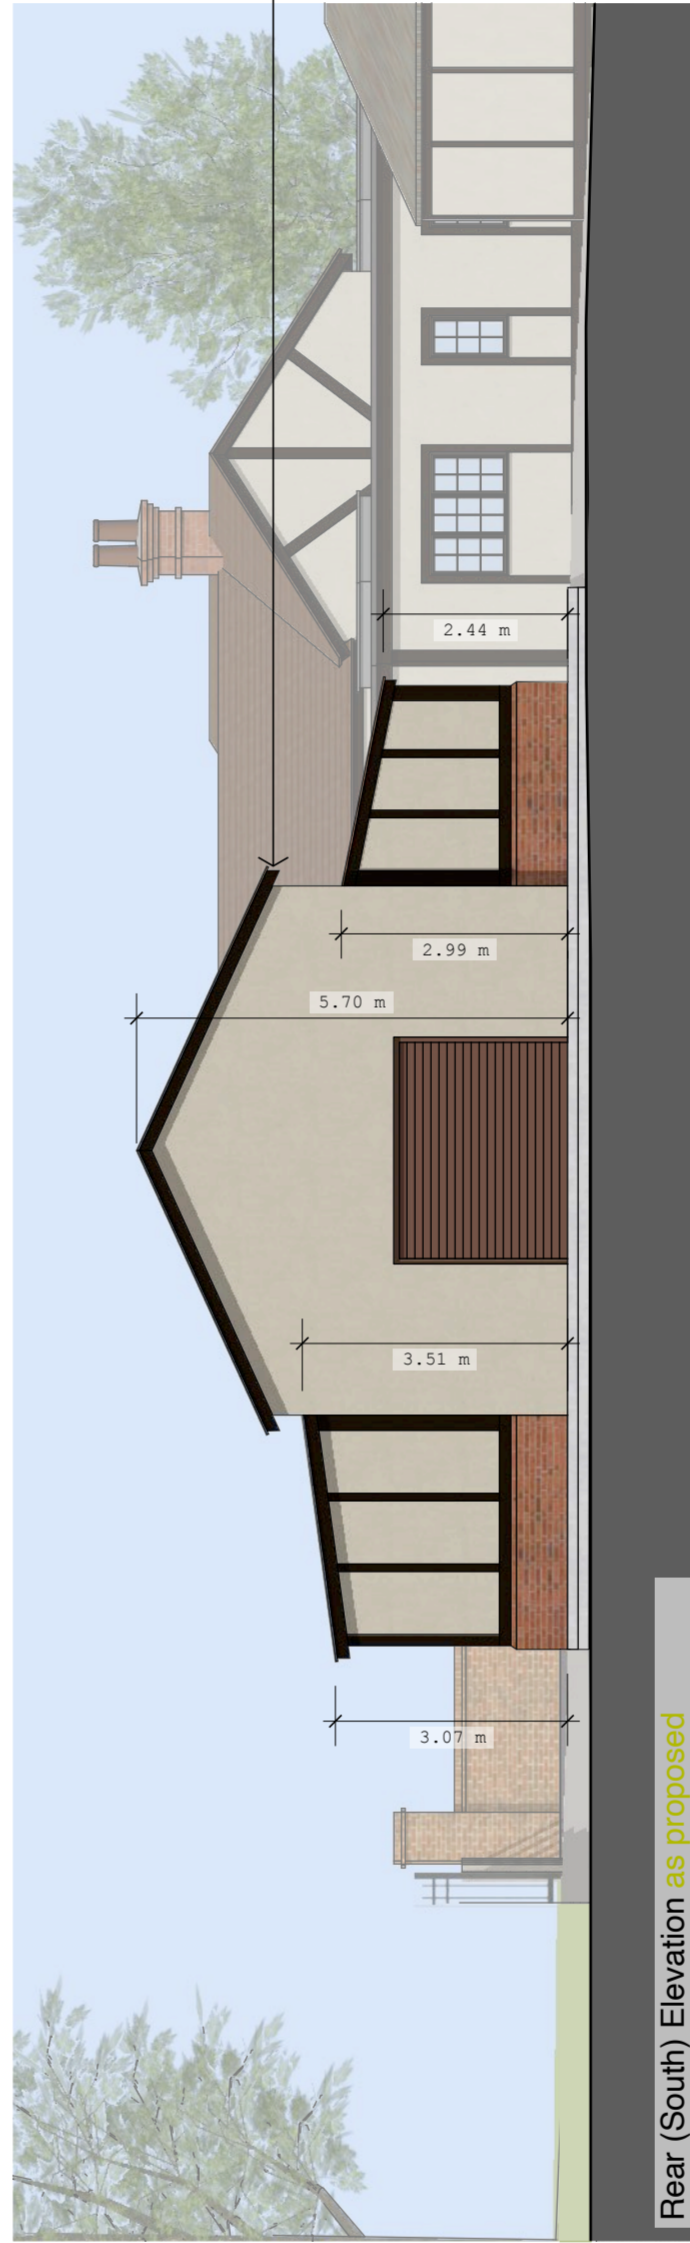

Rear (South) Elevation as proposed

Roof to be finished with plain tile effect metal roof sheets in Terracotta colour.

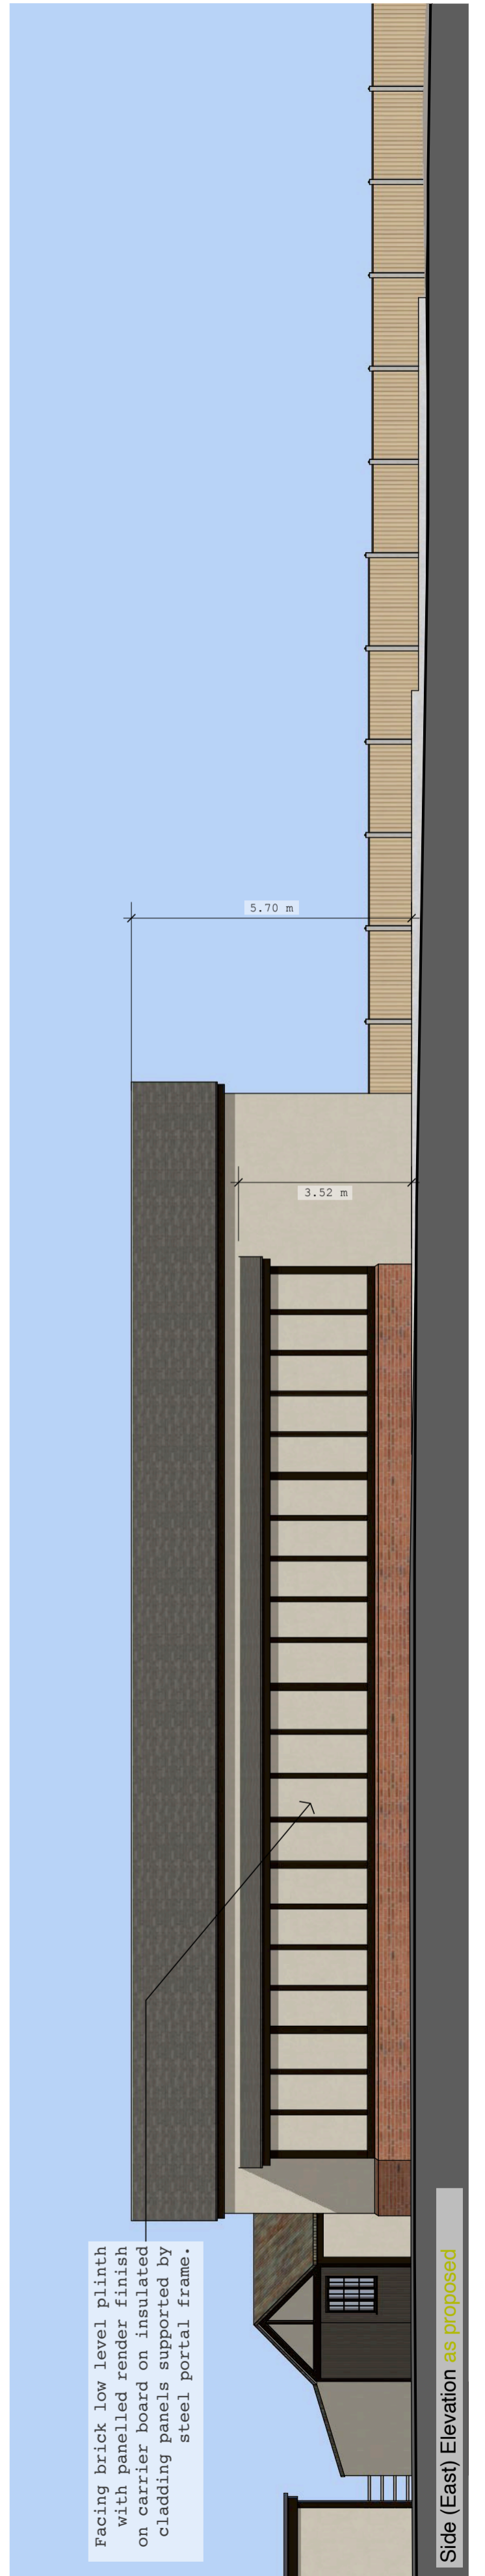

Side (East) Elevation as proposed

Facing brick low level plinth with panelled render finish on carrier board on insulated cladding panels supported by steel portal frame.

