



Site Location
Scale 1:1250

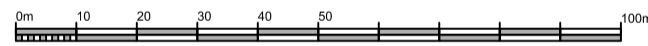

Block Plan as surveyed
Scale 1:500

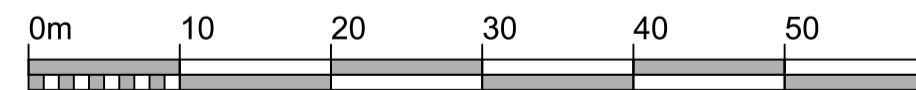

Client:
Mitchell Wood

Location:
**Willow End Farm
Approach Road
Crays Hill
Essex. CM11 2UT**

Project:

Site Location Plan

PLANNING DRAWING



Drawn: **OB**

Scale: **1:1250 @ A1**

1:500 @ A1

Drawing No:

20_161_01

Checked: **OB**

Date: **Aug 2022**

Rev:

B

Do not scale from this drawing - Use figured dimensions only (all dimensions to be checked on site).
This drawing is copyright of: architecture + design, no unauthorized copying without prior consent. Attention is drawn to the owner/builder to consult with neighbouring owners before any work is carried out with regard to the Party Wall Act 1996.
© Copyright architecture + design