




East (Front) Elevation

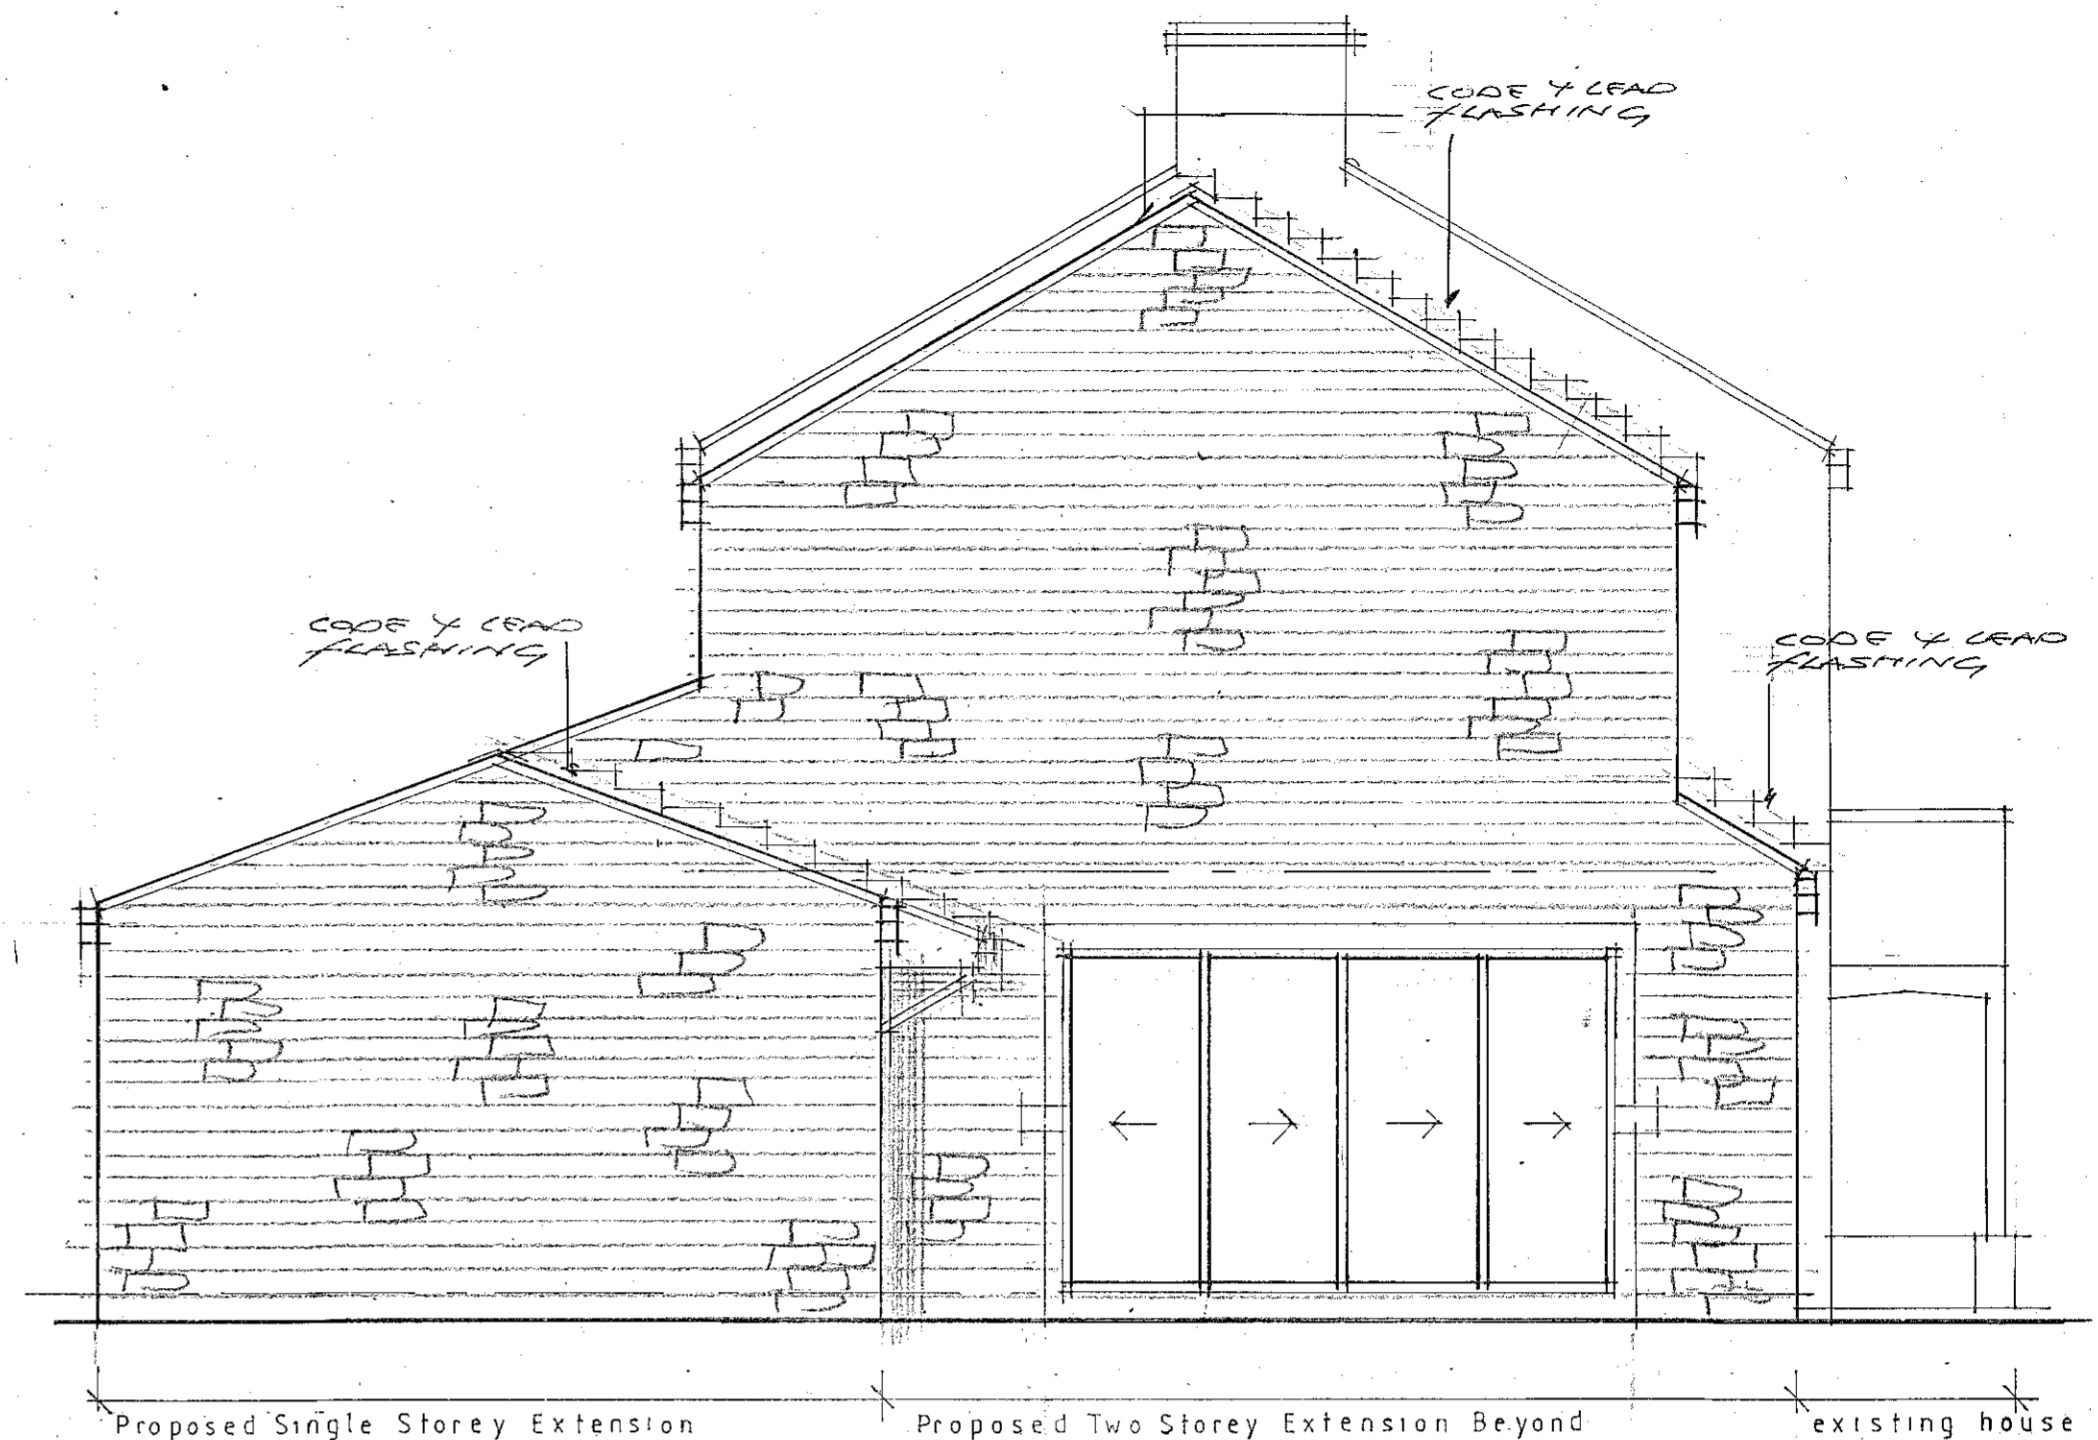

South (Side) Elevation

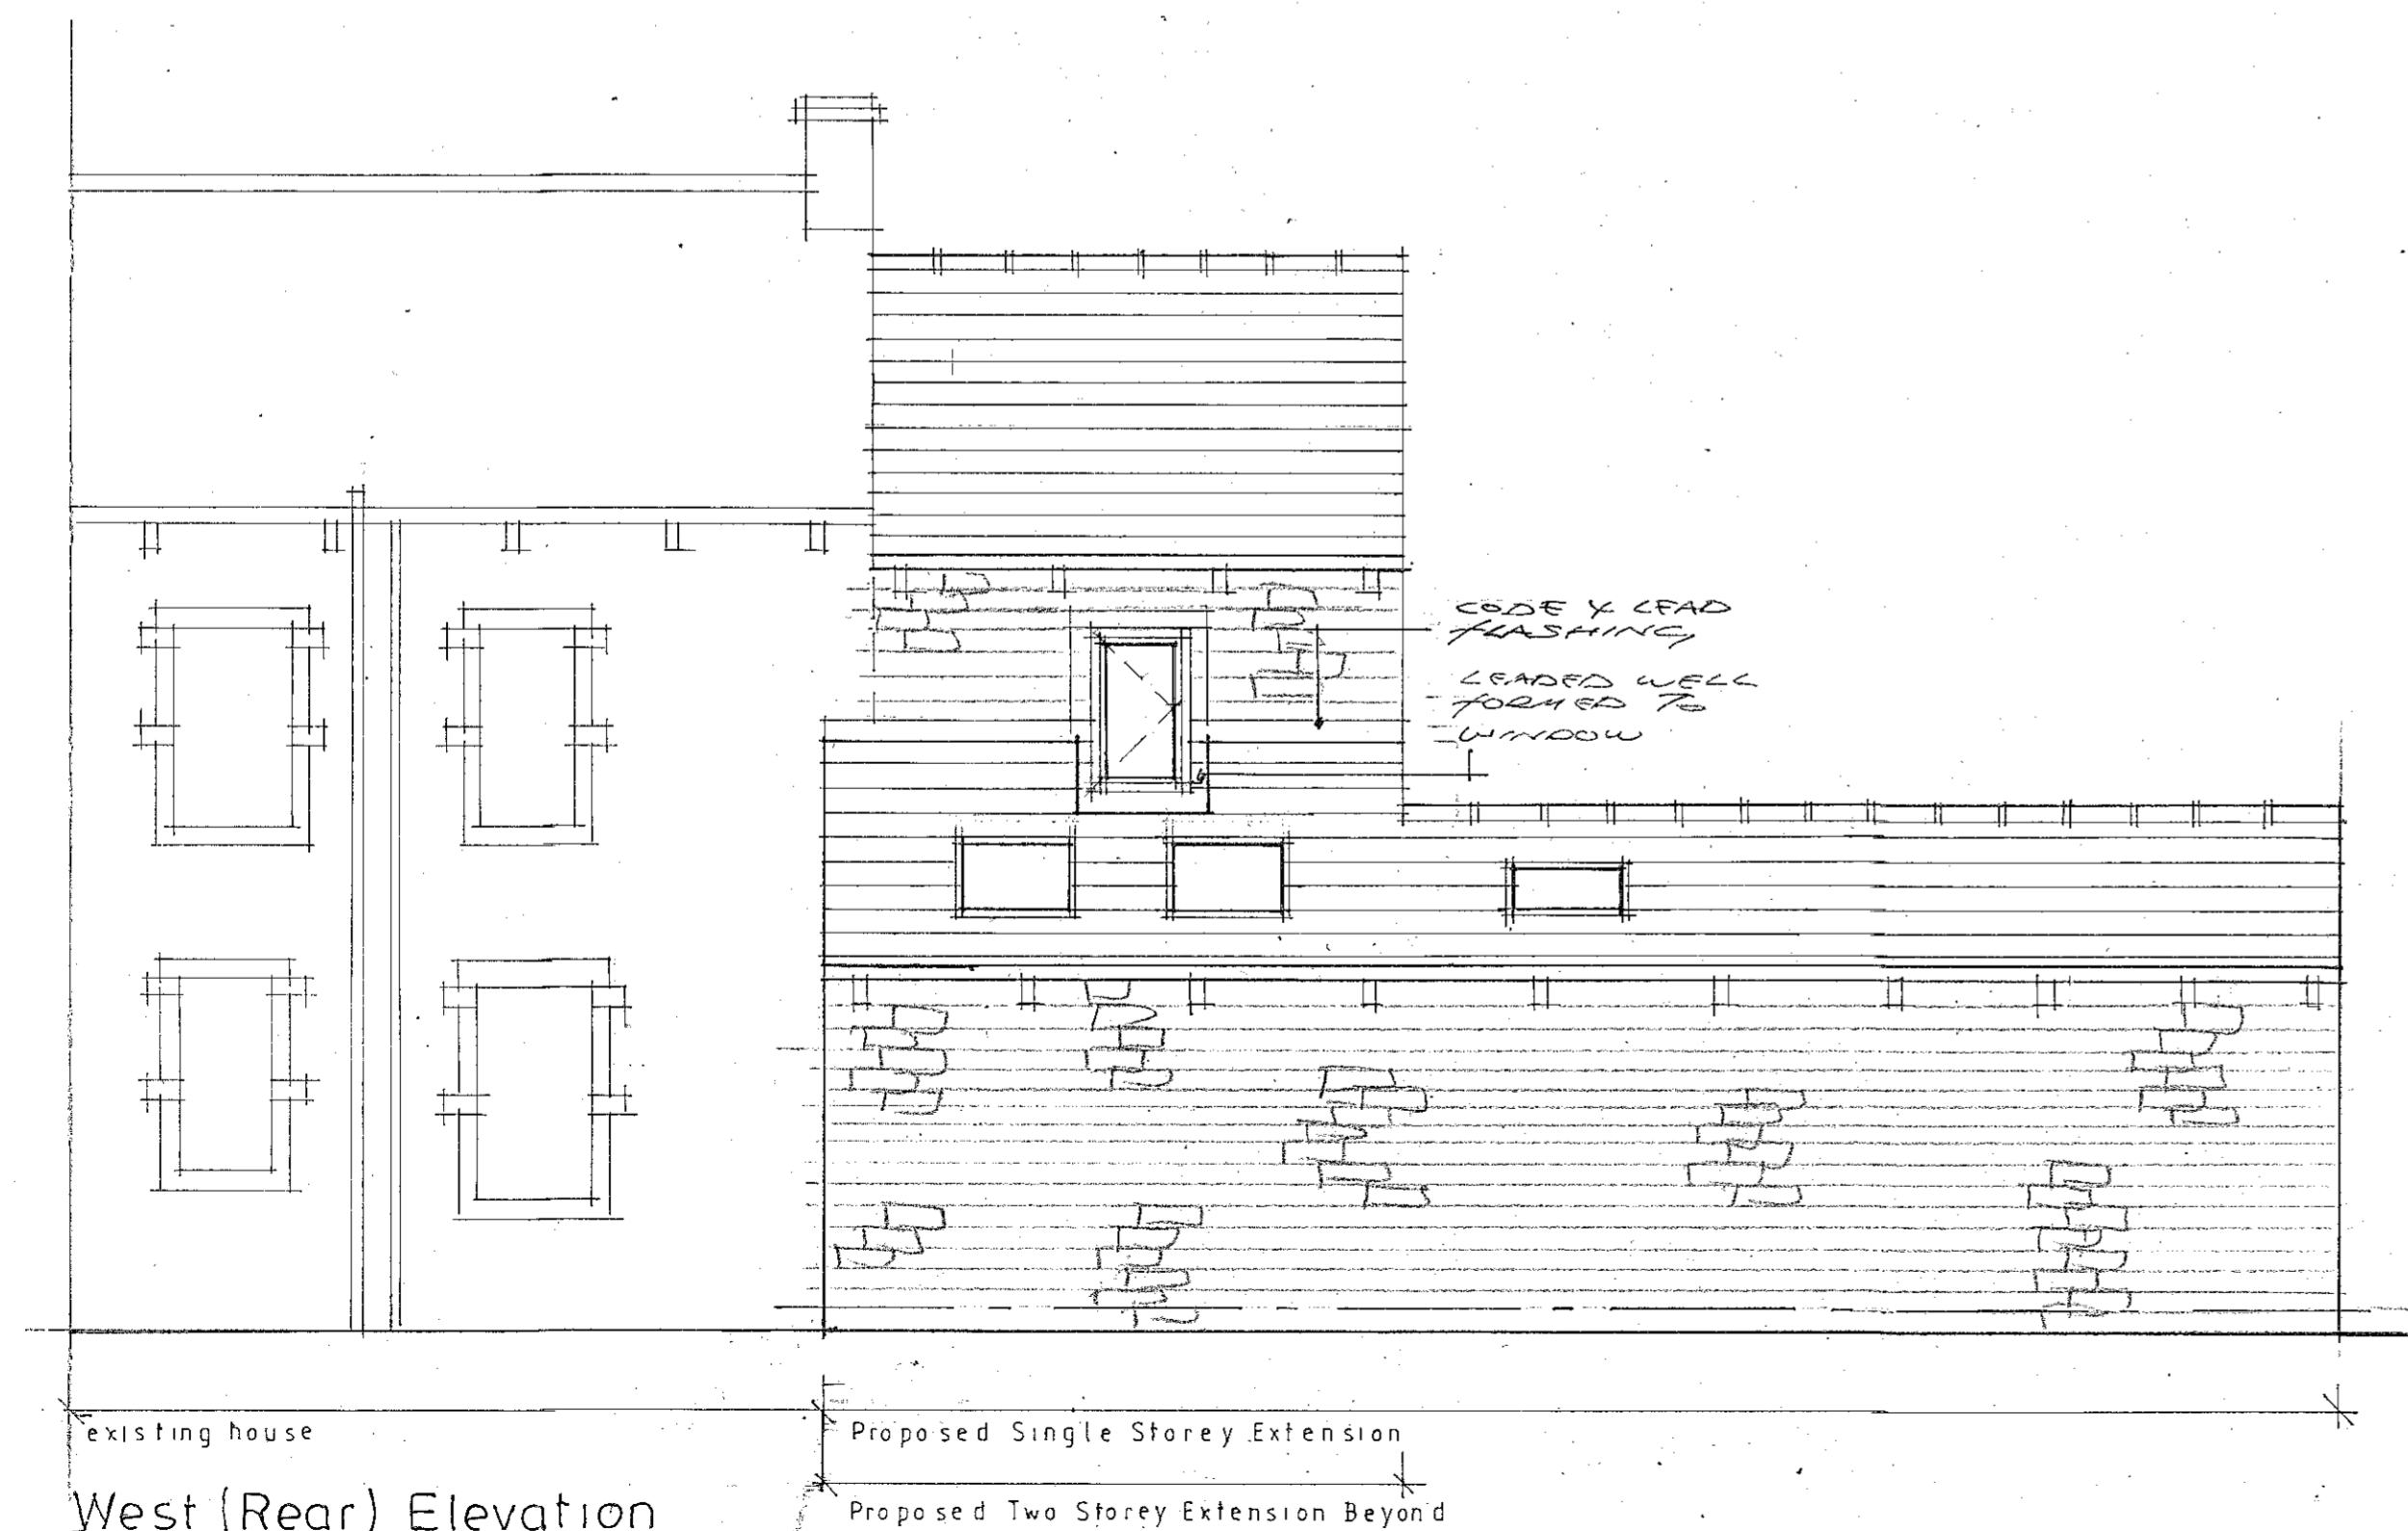

West (Rear) Elevation

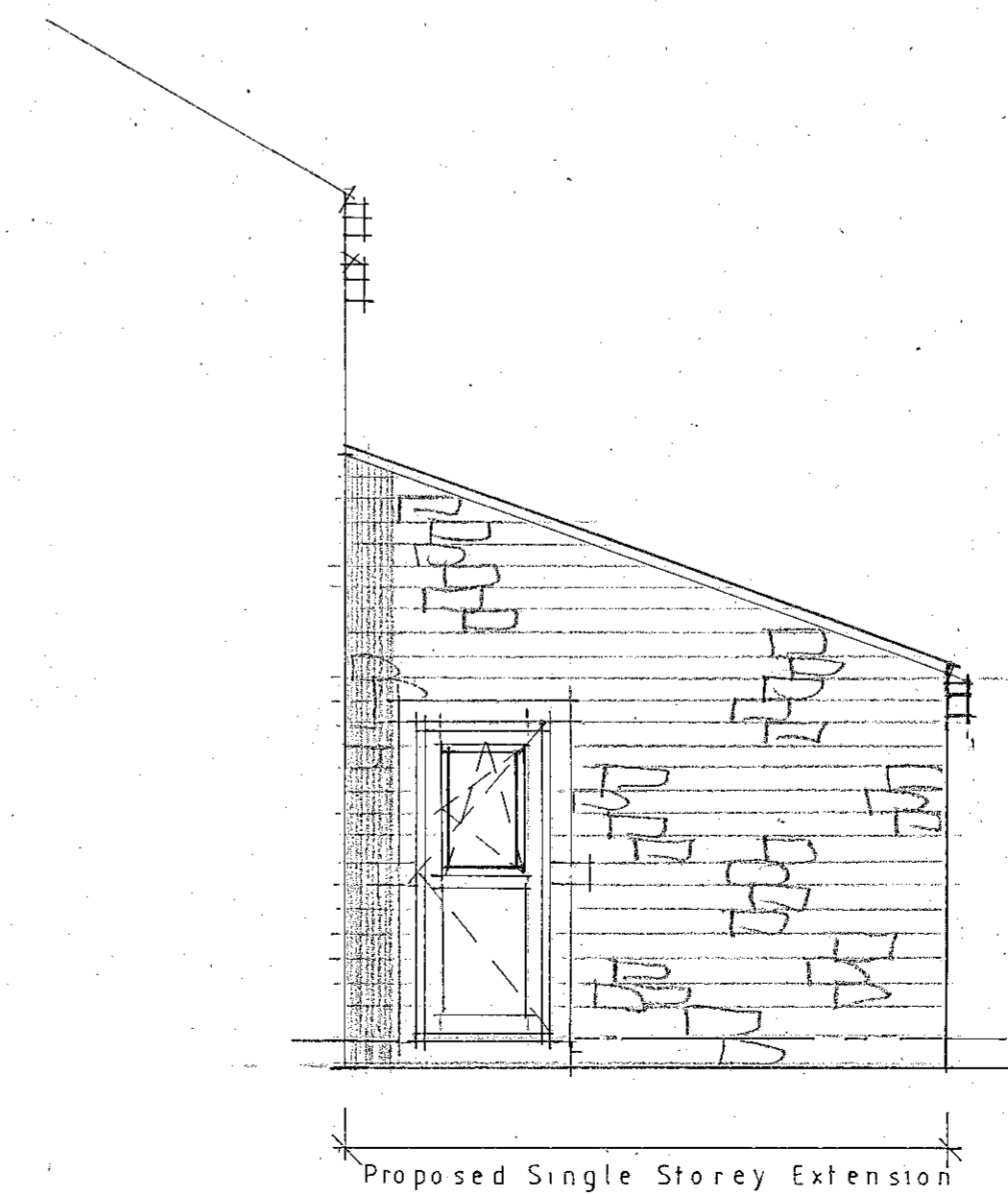

North (Side) Elevation

External Materials

- ROOF  
 ROOF SLATES TO MATCH EXISTING.  
 BLACK LEAD GUTTERING SUPPORTED ON STONE DENTIL COURSE TO MATCH EXISTING.
- WALLS  
 NATURAL COURSE STONE TO MATCH EXISTING.
- DOORS & WINDOWS  
 POWDER COATED FINISH ALUMINIUM BI-FOLDING DOOR SET.  
 WHITE UPVC DOORS & WINDOWS TO MATCH EXISTING.  
 OPENINGS TO HAVE SAWN STONE SURROUNDS TO MATCH EXISTING.  
 ROOFLIGHTS TO BE VELUX TYPE WITH PROPRIETARY FLASHING FITS TO SUIT.

Proposed Development at  
 Woodhead Beck Cottage  
 8 Lewis Buildings  
 Back Lane  
 Burley in Wharfedale  
 LS29 7EE  
 for Mr & Mrs G. Chew  
Proposed Elevations

Scale 1/50 @ A1  
 Date September 2023  
 Drawing No 04