


Location Plan



Existing Block Plan

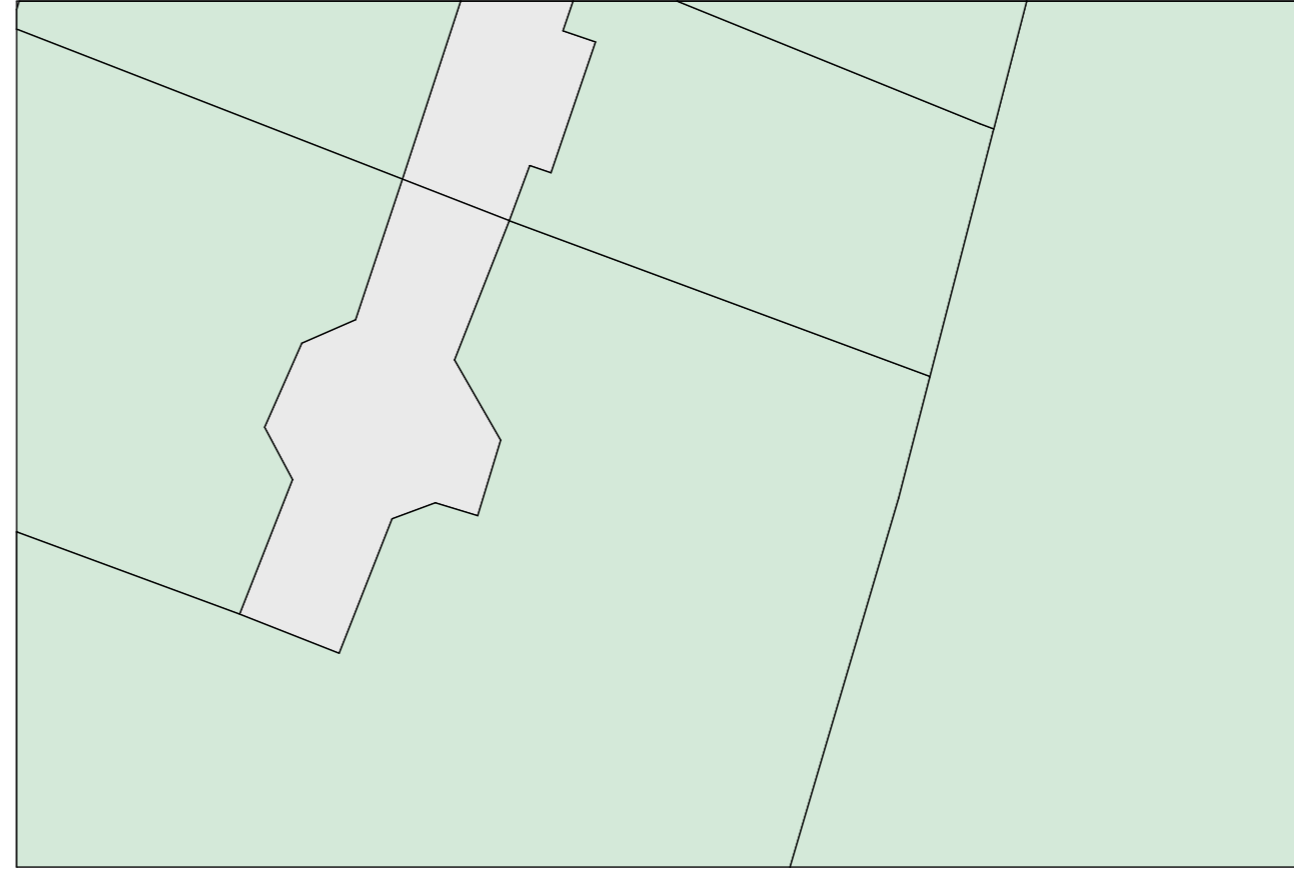

Proposed Block Plan



DISCLAIMER NOTE
 ADJACENT PROPERTIES AND BOUNDARIES ARE SHOWN FOR ILLUSTRATIVE PURPOSES ONLY AND HAVE NOT BEEN SURVEYED UNLESS OTHERWISE STATED.
 ALL AREAS SHOWN ARE APPROXIMATE AND SHOULD BE VERIFIED BEFORE FORMING THE BASIS OF A DECISION. DO NOT SCALE OTHER THAN FOR PLANNING APPLICATION PURPOSES. ALL DIMENSIONS MUST BE CHECKED BY THE CONTRACTOR BEFORE COMMENCING WORK ON SITE.
 THE COPYRIGHT OF THIS DRAWING REMAINS WITH SJM PLANNING AND MAY NOT BE REPRODUCED IN ANY FORM WITHOUT WRITTEN CONSENT.

Native Mixed Hedgerow
 A double staggered row of whips and transplants at least 60cm tall planted at 600mm centres with the rows 600mm apart comprising a mix similar to;
 Crataegus mongyna 45%
 Corylus avellana 20%
 Ilex aquifolium 5%
 Cornus sanguinea 5%
 Prunus spinosa 10%
 Viburnum opulus 10%
 Sambucus nigra 5%
 Ground to be cultivated as a 1m wide trench to a depth of 300mm with the addition of a suitable compost and fertiliser.
 All plants to be protected by a rabbit spiral and the whole width to be mulched with a 50mm layer of bark mulch.

Amenity Grassland (Sample Mix)
 60.0% Perennial Ryegrass Lolium Perenne
 35.0% Creeping Red Fescue Festuca Rubra Litoralis
 5% Common Bentgrass Agrostis Capillaris

Rev	Date	Detail

Status: **PLANNING DRAWINGS**

SJM PLANNING
 The Old Granary, Strettt Farm, Snoll Hatch Road, East Peckham, Tonbridge, Kent. TN12 5EE
 T. 01892 882288 E. enquiries@sjmplanning.com www.sjmplanning.com

Client: Mr A Doyle

Site Address: Plot 9a, Three Sons Hampstead Lane Yalding Maidstone Kent, ME18 5HN

Drawing Title: Location and Block Plans

Scale: 1:1250, 1:500 @ A4 | Date: 20 September 2023 | Drawn: GB

Drawing N°: 2017-056v4-LocBlock | Rev:

THE COPYRIGHT IN THIS DOCUMENT AND DESIGN IS CONFIDENTIAL TO AND THE PROPERTY OF SJM PLANNING