



1 Site Location
Scale: 1:1250


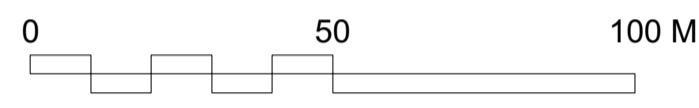


Site Area

375 m²
0.0375 ha
0.0926 acres

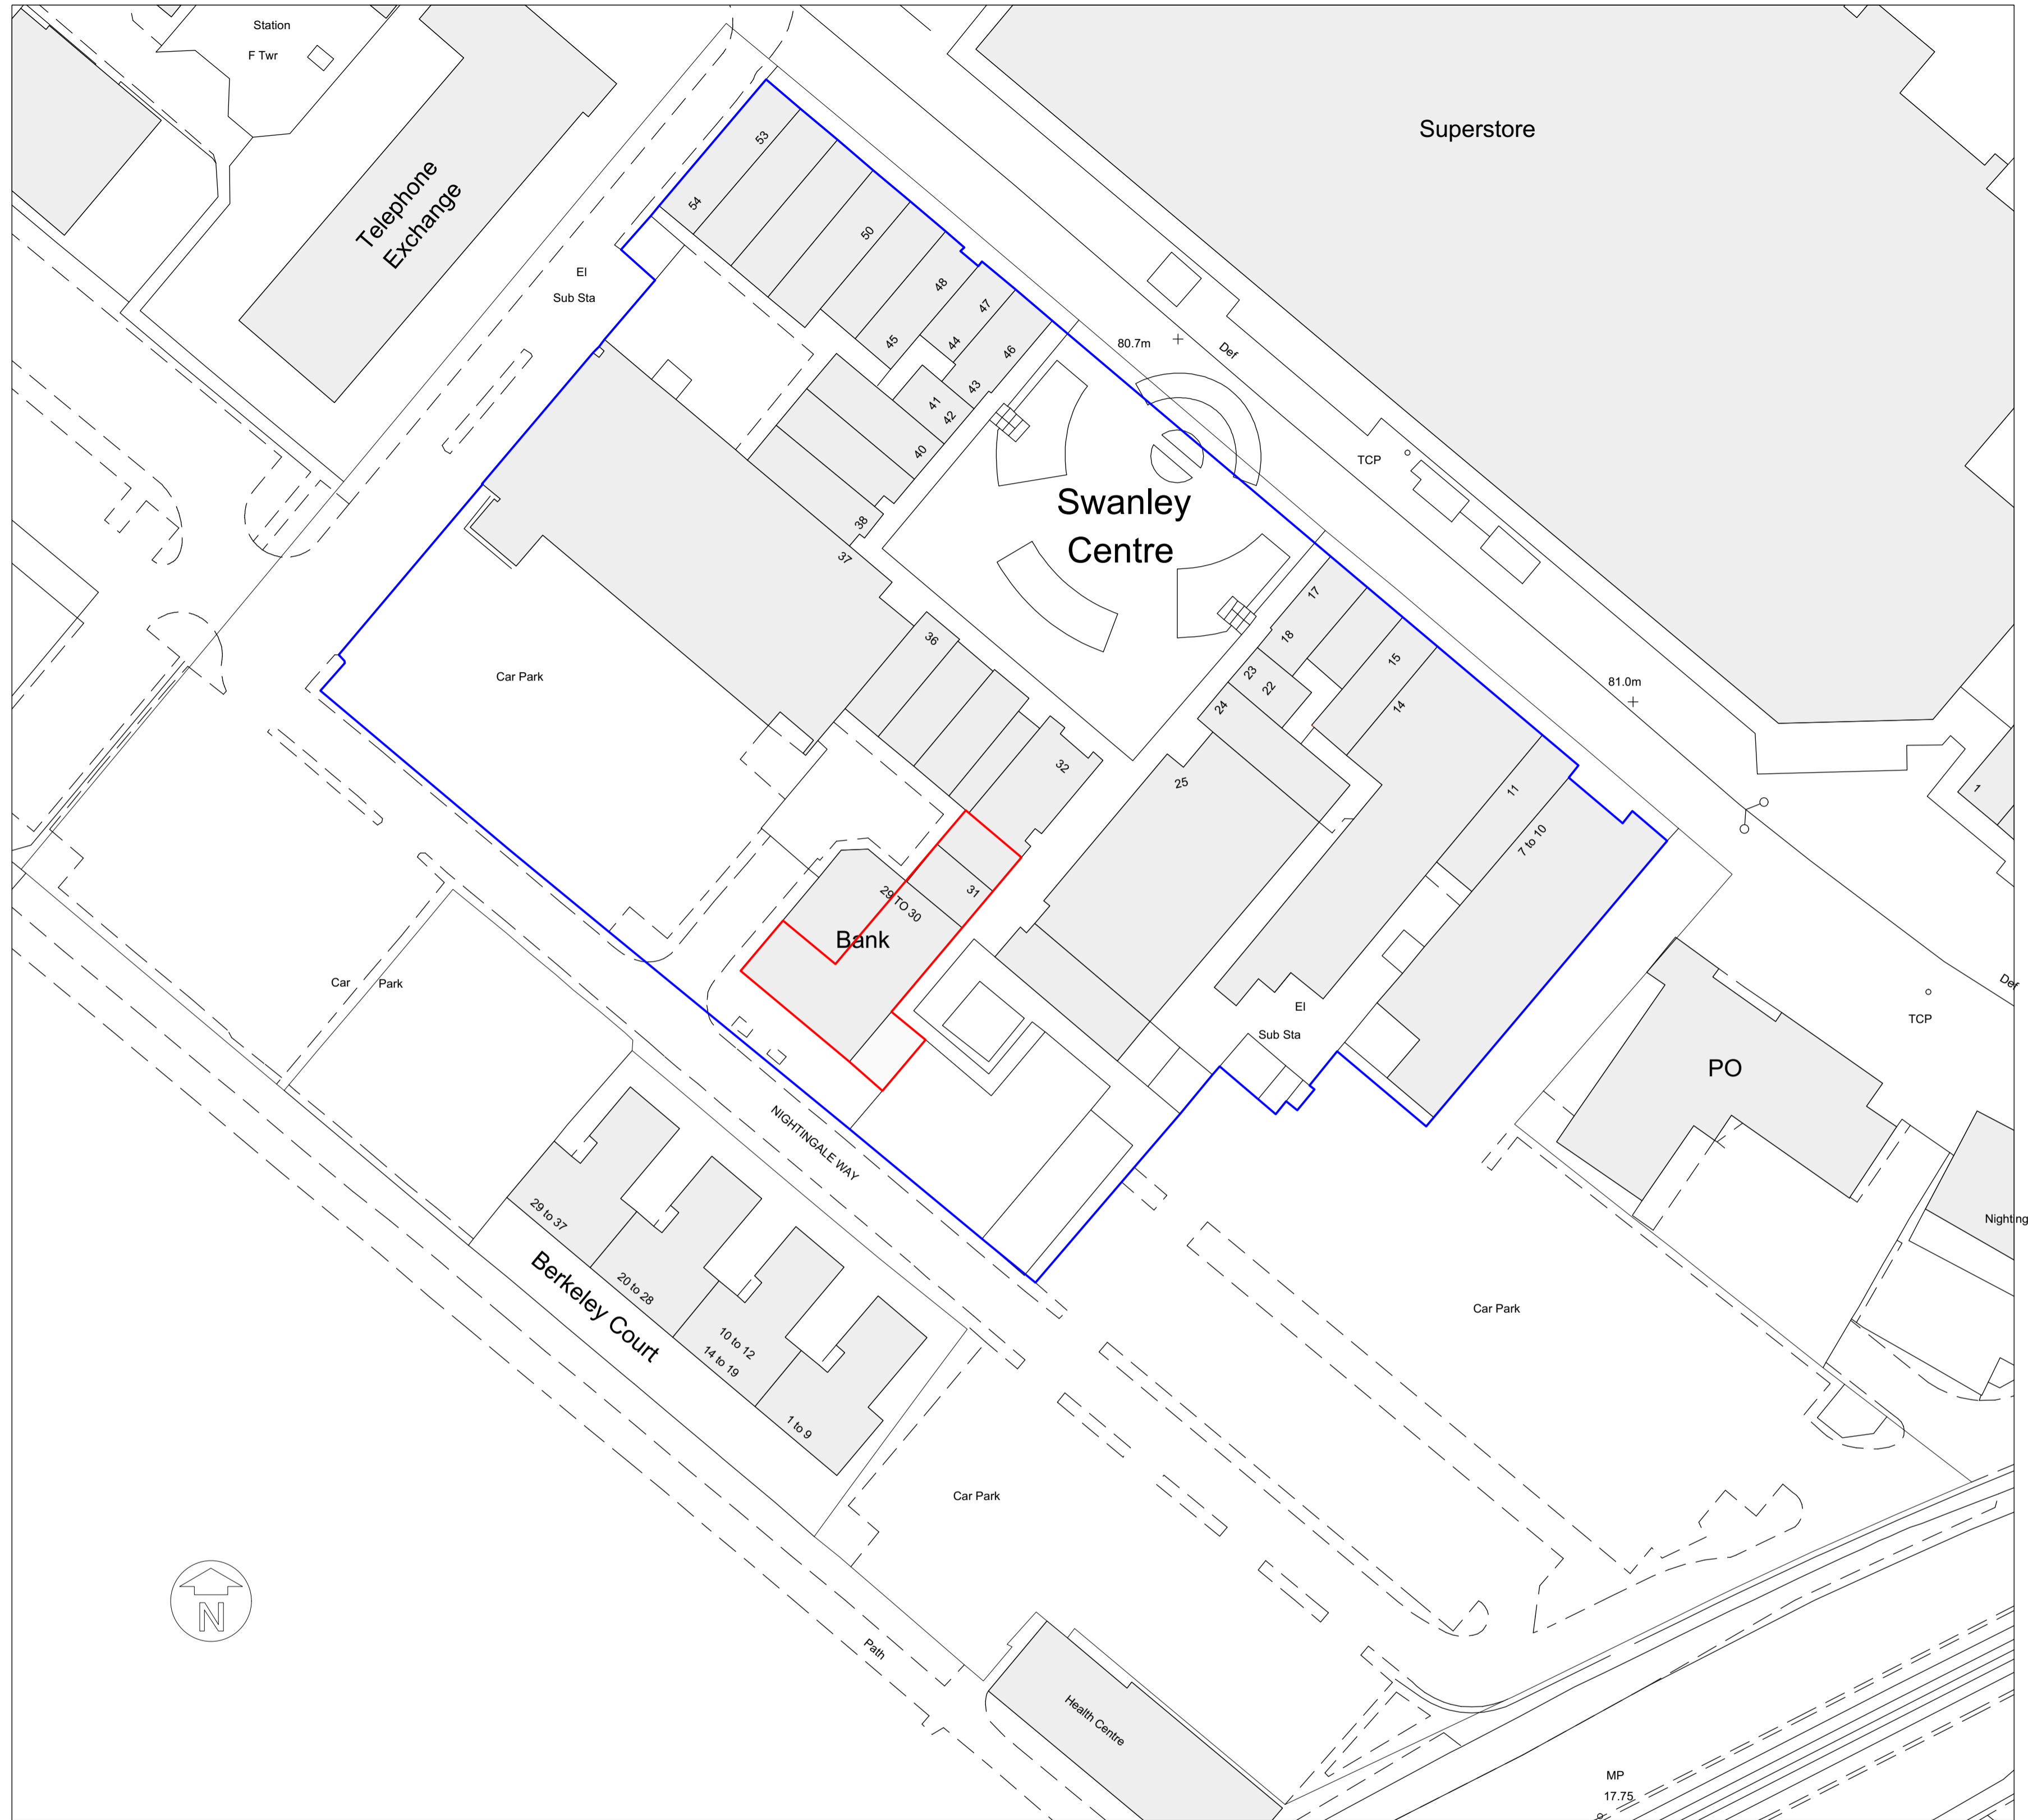

2 Block Plan
Scale: 1:500

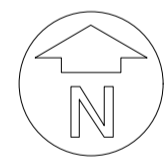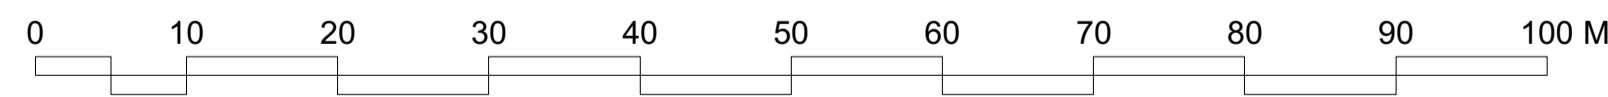

NOTE
DO NOT SCALE DRAWINGS
COPYRIGHT RESERVED
ALL DIMENSIONS TO BE CONFIRMED ON SITE
DISCREPANCIES TO BE VERIFIED PRIOR TO
COMMENCEMENT OF WORKS

PLANNING

Rev	Date	Comments	D/B	Chk
A	19/09/23	Information updated	EW	EW

Unit 32, Swanley Centre,
Swanley, Kent BR8 7TQ

Existing Plans:
Site Location & Block Layout

200819(PL)41

Scale: 1:500/1250 @ A1
Drawn: EW
Checked:
Date: Aug 23
Client: SAE (London) Ltd
EADY ARCHITECTURE
18 Phoenix Way, Swanley, London SE18 5UG
+44 (0)1782 958 900