



# ELEVATION

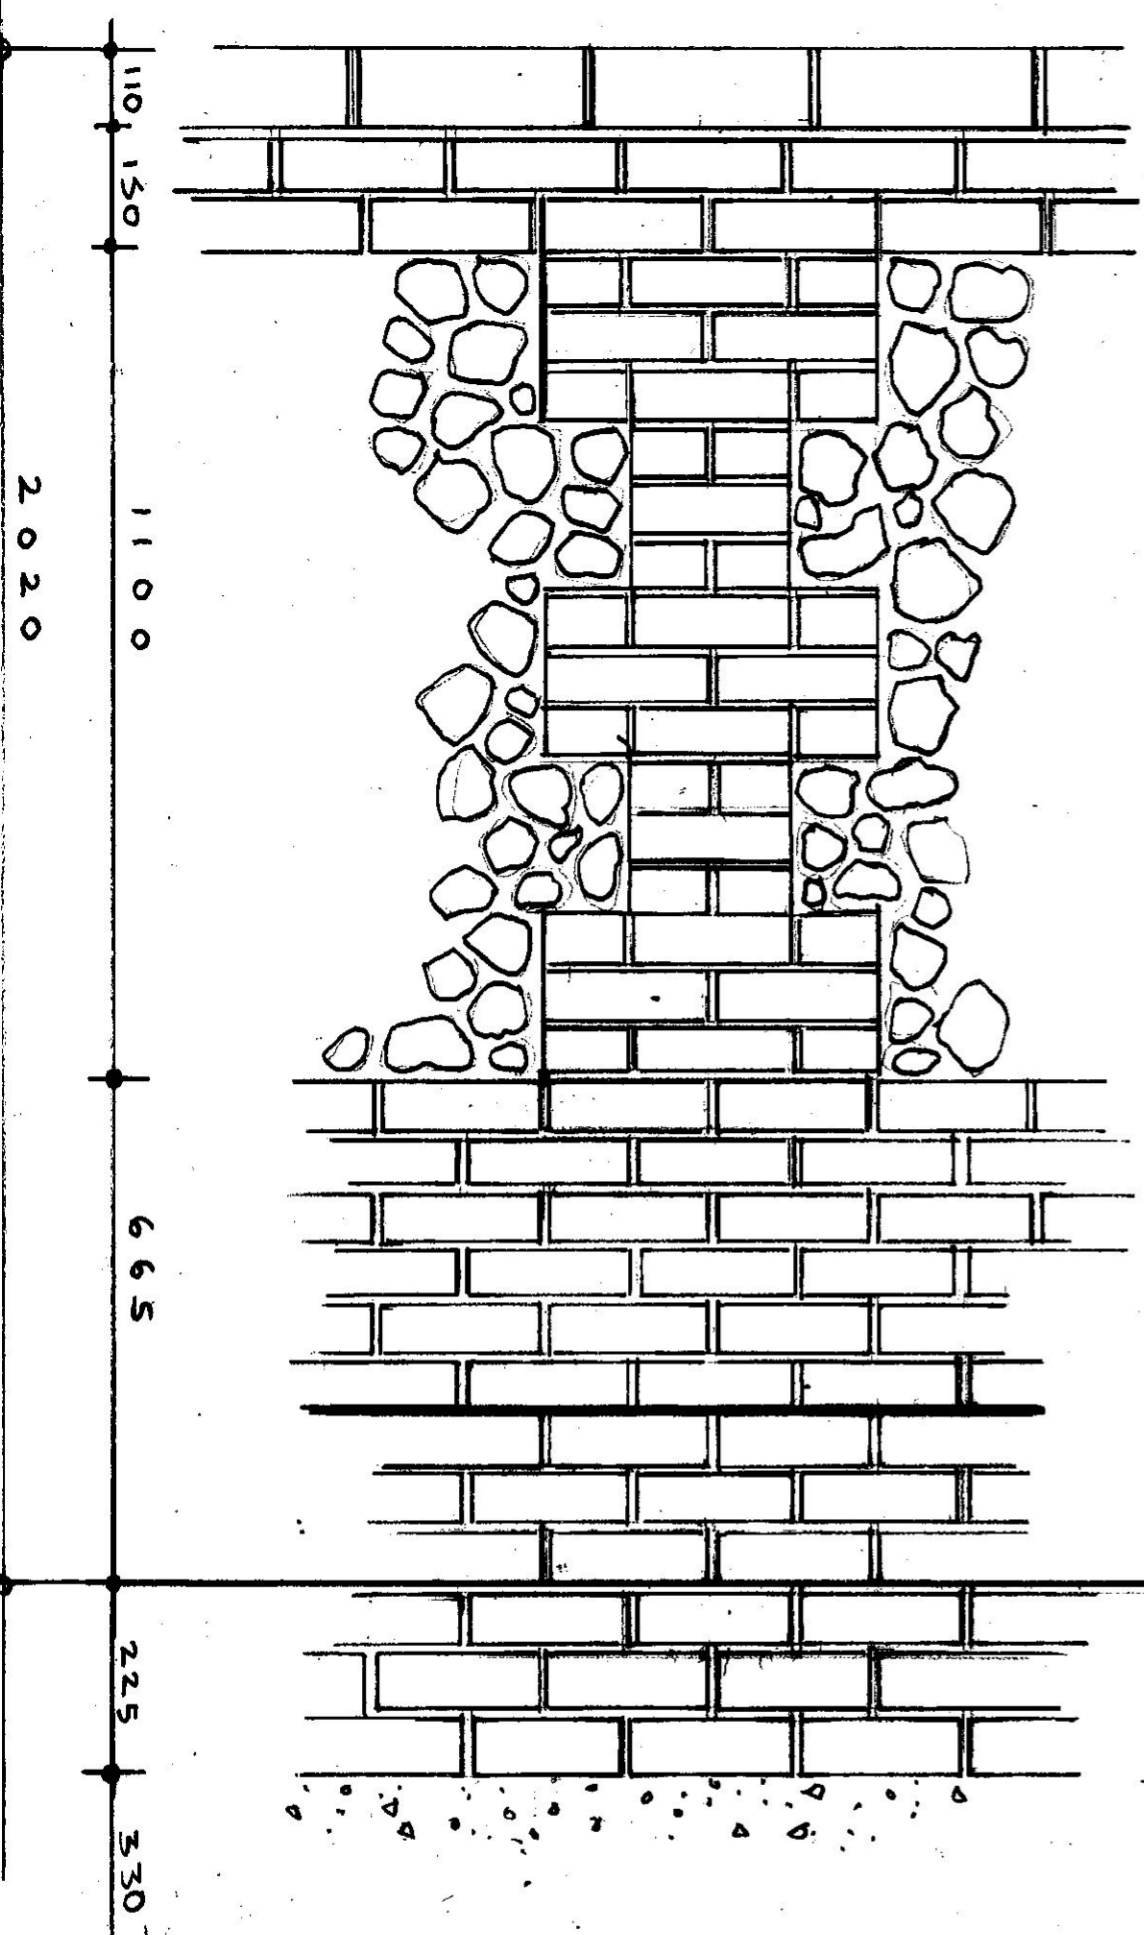

# SECTION

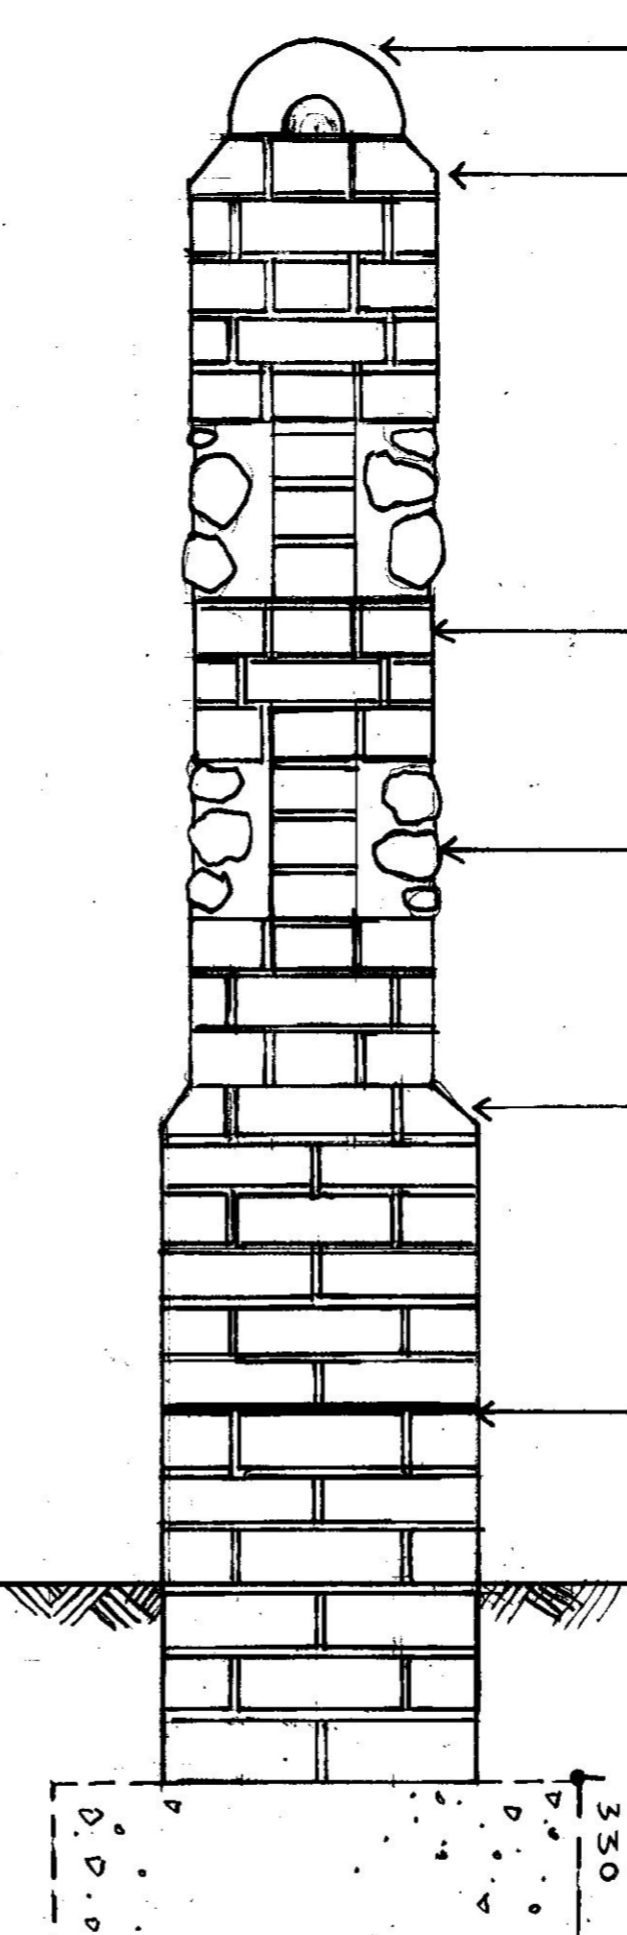

HALF ROUND  
BRICK COPING STONE  
290 x 225 x 110MM

PLINTH BRICK  
WPL 45

BRICK TYPE  
to be matched  
with existing work

BOULDER FLINT  
panels inset  
- Size TBA on site.

PLINTH BRICK  
WPL 45

DPC

CONCRETE  
FOUNDATIONS  
as selected.

NB:  
TO BE READ IN  
CONJUNCTION WITH  
DWG-DEB-23-01

THE OLD  
VICARAGE -  
Badwell Ash  
Bury St Eds.

DETAIL DRAWING  
- Curved brick &  
flint walls to  
entrance.  
DWG-23-02  
SCALE 1:10 @A3

Janey  
Anchor Cross  
Designs 2023