


Refuse storage & collection and cycle storage plan to discharge conditions 4 & 5 of Prior Approval consent DC/23/03773

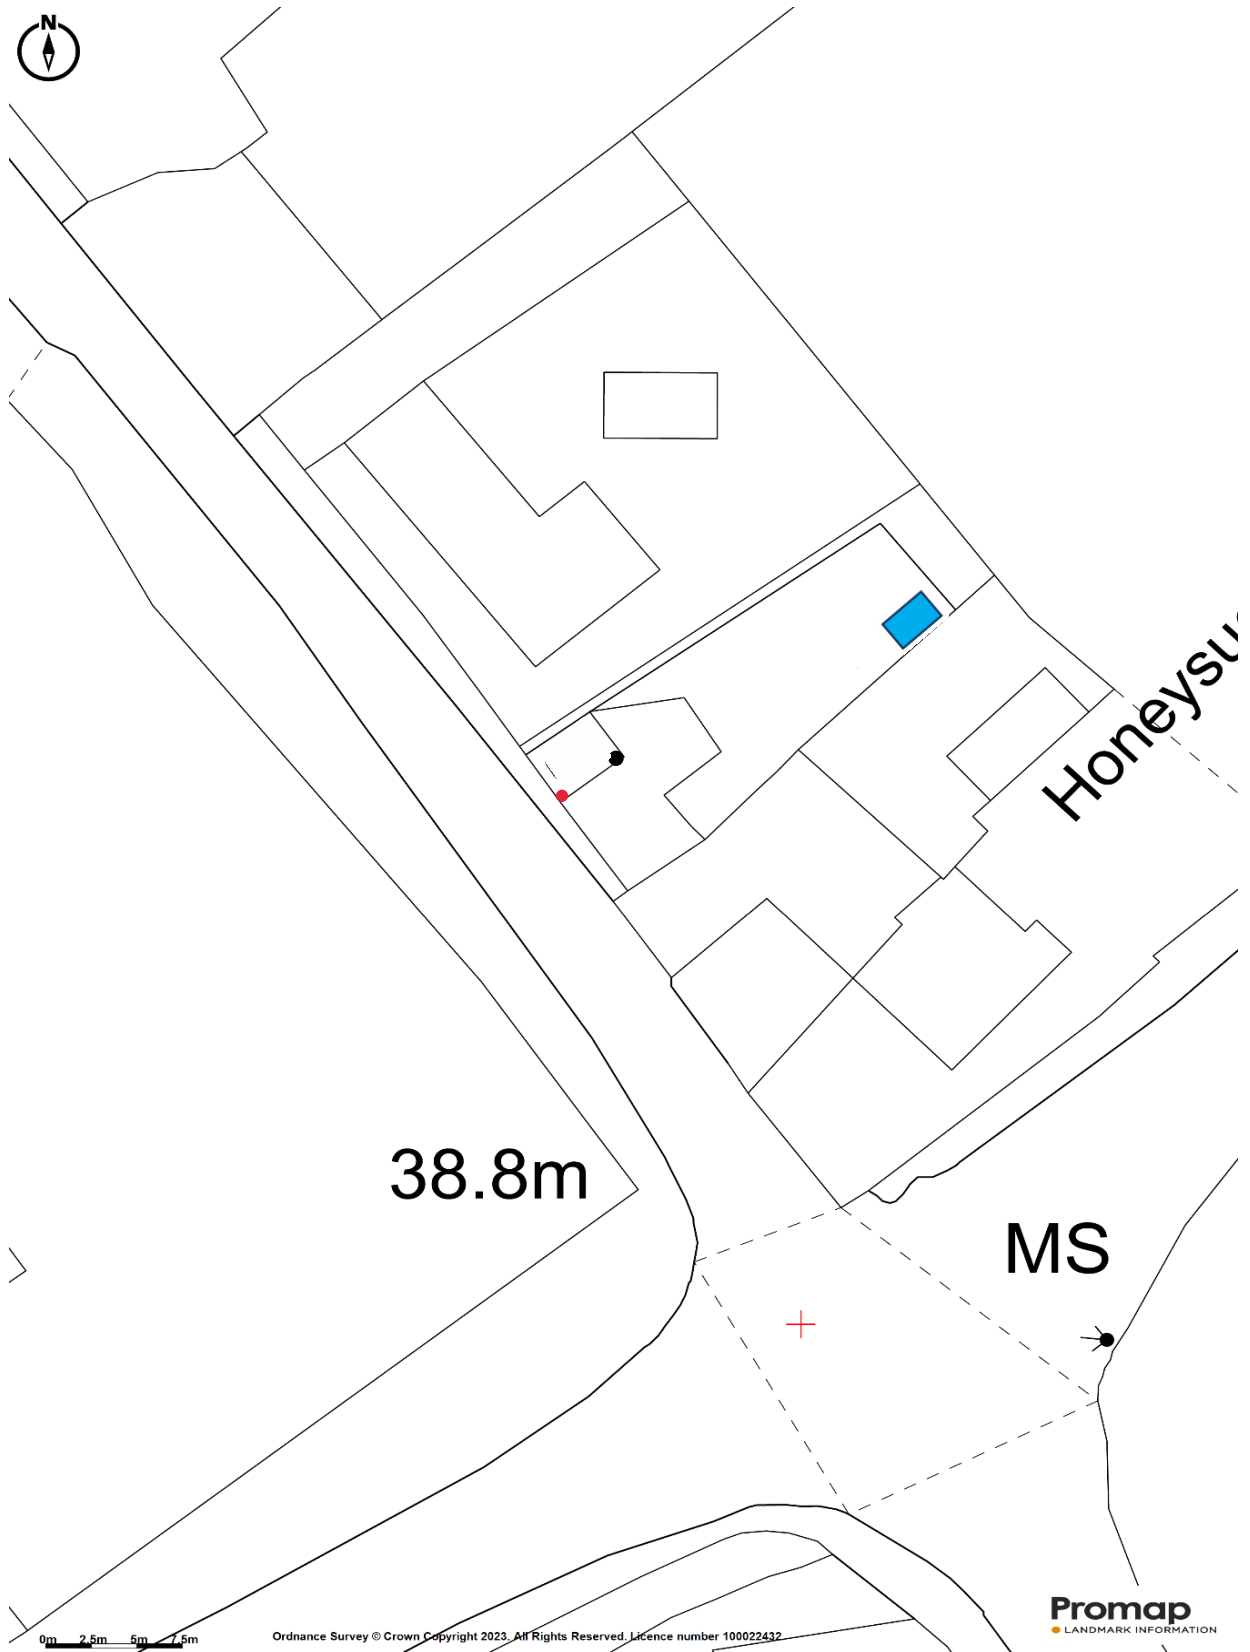

KEY

- Refuse storage area.
 - Refuse collection area.
- 1.8 by 1.2 metre cycle storage in blue located in the north east corner of garden land.

Block Plan Scale 1:500 @ A4