
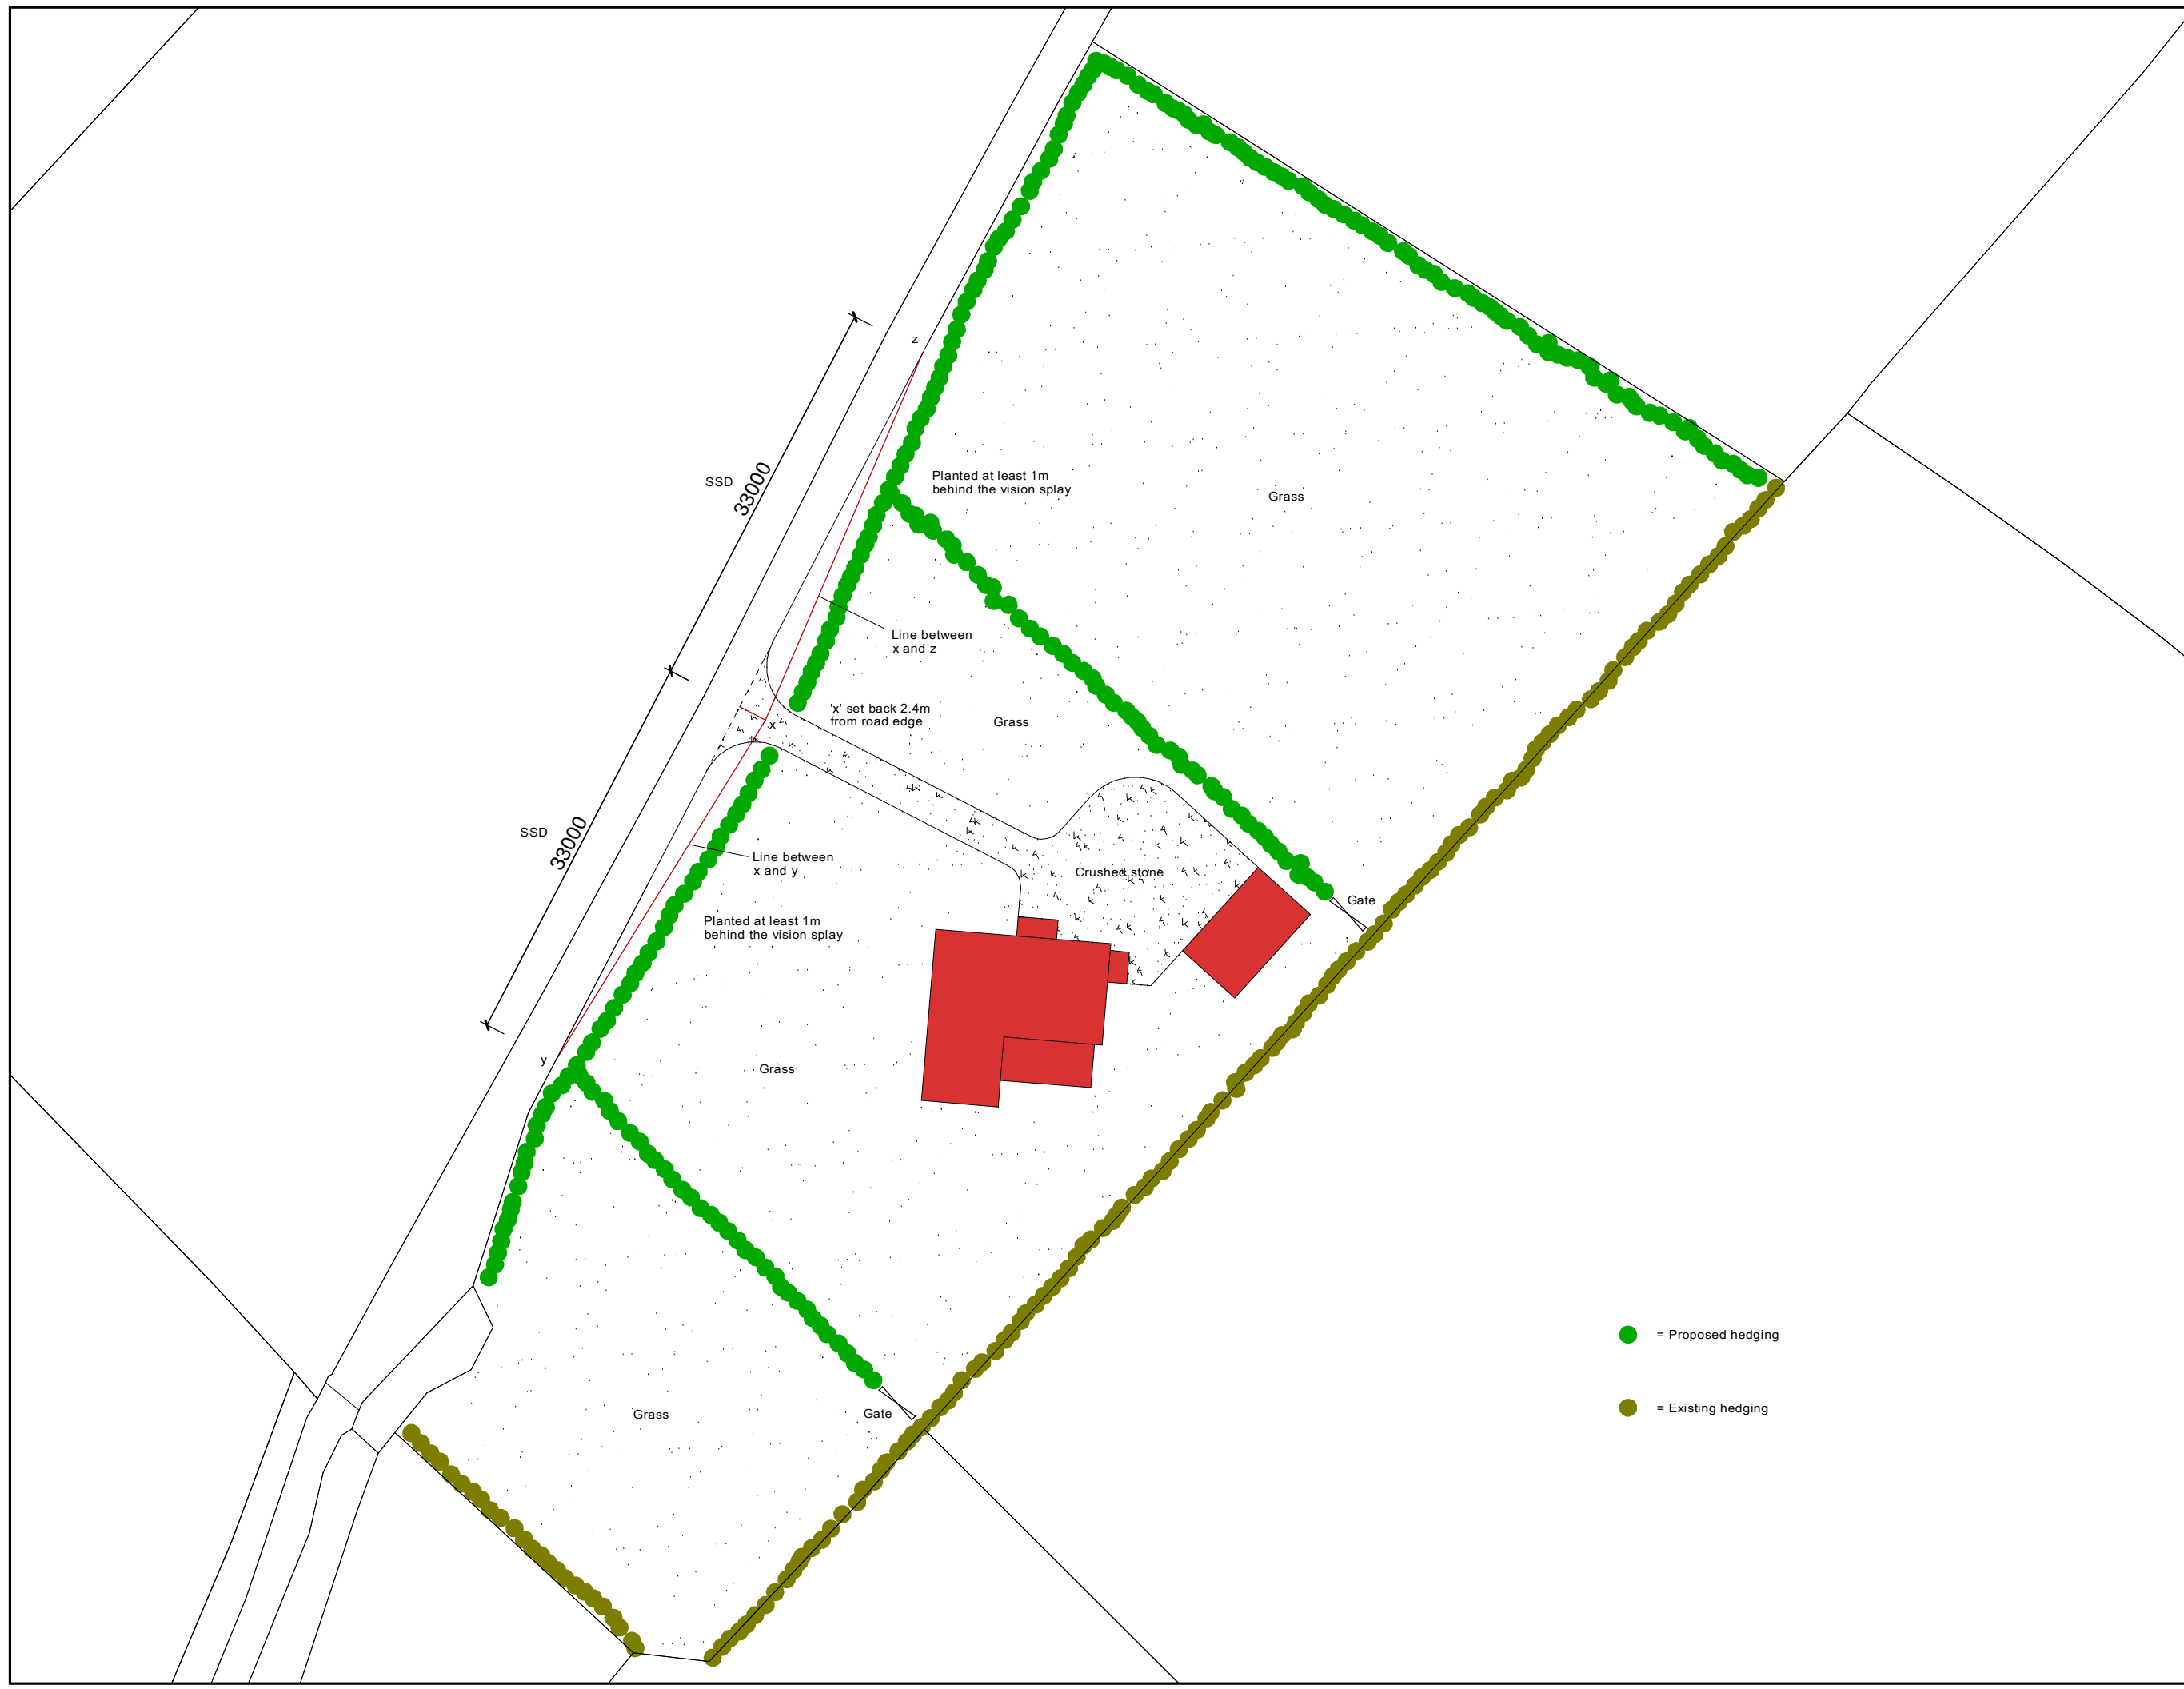


THIS DRAWING IS COPYRIGHT:
 ANY DISCREPANCIES ARE TO BE REPORTED
 IMMEDIATELY TO THE AGENT.
 ALL DIMENSIONS TO BE CHECKED PRIOR TO ORDER
 OF MATERIALS OR FABRICATION OF WORK.
 ALL DIMENSIONS MUST BE CHECKED ON SITE AND
 NOT SCALED FROM THIS DRAWING.

IMPORTANT NOTICE
 In the event of Planning Permission being issued "subject
 to conditions" the onus will be on the builder, developer or
 client to satisfy these or provide additional information to
 the planning authority prior to the commencement of works
 or at a relevant stage. Failure to complete the conditions
 will result in the Planning Permission being withdrawn and
 made invalid.

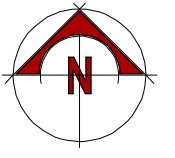

- = Proposed hedging
- = Existing hedging

Client :
 L Gould & R Witcomb

Site :
 Land near 68 Degrees West
 Cradoc
 Brecon
 LD3 9LP

Title :
 Proposed Landscape
 Plan

BARRY TOMLINSON
 ARCHITECTURAL SERVICES LTD
 Registered Address: 48 Beacons Park
 Tel: 07443 501949
 www.barrytomlinsonarchitecture.co.uk

| | |
|--------------|-------------|
| Date : | 4/4/2023 |
| Drawing No : | 23/4695/6 |
| Scale : | 1:500 on A3 |
| Drawn By : | AJ |
| Amended : | - |
| Revision : | a |

