


All dimensions to be checked on site by contractor prior to commencement of work on site or preparation of shop drawings.

Do not scale from this drawing.

This drawing and the copyrights and patents therein are the property of At Home Architects Ltd and may not be used or reproduced without consent.

This drawing is to be read in conjunction with all relevant consultant's drawings / documents and any discrepancies or variations are to be notified to At Home Architects before the affected work commences.

Designs subject to site survey and statutory approvals.

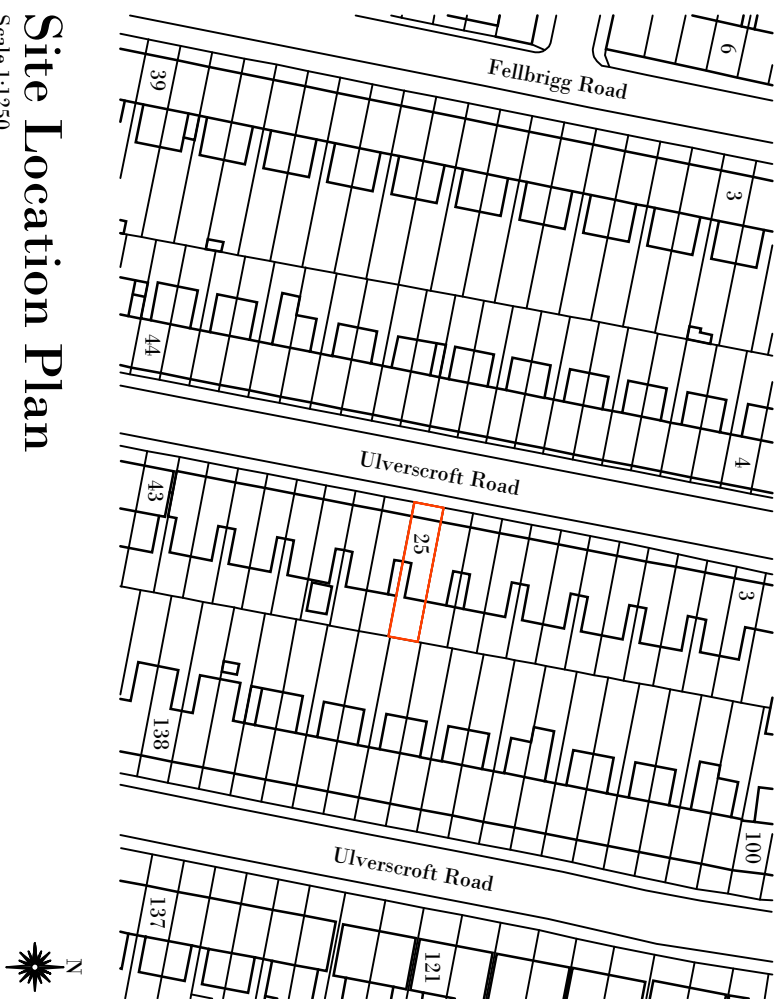

# Site Location Plan

Scale 1:1250



|   |                    |
|---|--------------------|
| <b>Client</b>   |                    |
| Arthur & Michelle Francis   |                    |
| <b>Project</b>  |                    |
| Loft conversion and rear extension at:<br>25 Ulverscroft Road<br>SE22 9HF |                    |
| <b>Title</b>  |                    |
| Site Location Plan  |                    |
| <b>Job No.</b>  | <b>Drawing No.</b> |
| ENQ31   | SLP                |
| <b>Scale</b>  | <b>Revision</b>    |
| 1:1250@A4   |                    |
| <b>Date</b>   | <b>Issue</b>       |
| Sept. '23   | Planning           |
| <b>Rev.</b>   | <b>Date</b>        |
|   | <b>Description</b> |
|   |                    |
|   |                    |
|   |                    |