



All dimensions to be checked on site by contractor prior to commencement of work on site or preparation of shop drawings.

Do not scale from this drawing.


This drawing and the copyrights and patents therein are the property of At Home Architects Ltd and may not be used or reproduced without consent.

This drawing is to be read in conjunction with all relevant consultant's drawings / documents and any discrepancies or variations are to be notified to At Home Architects before the affected work commences.


Designs subject to site survey and statutory approvals.

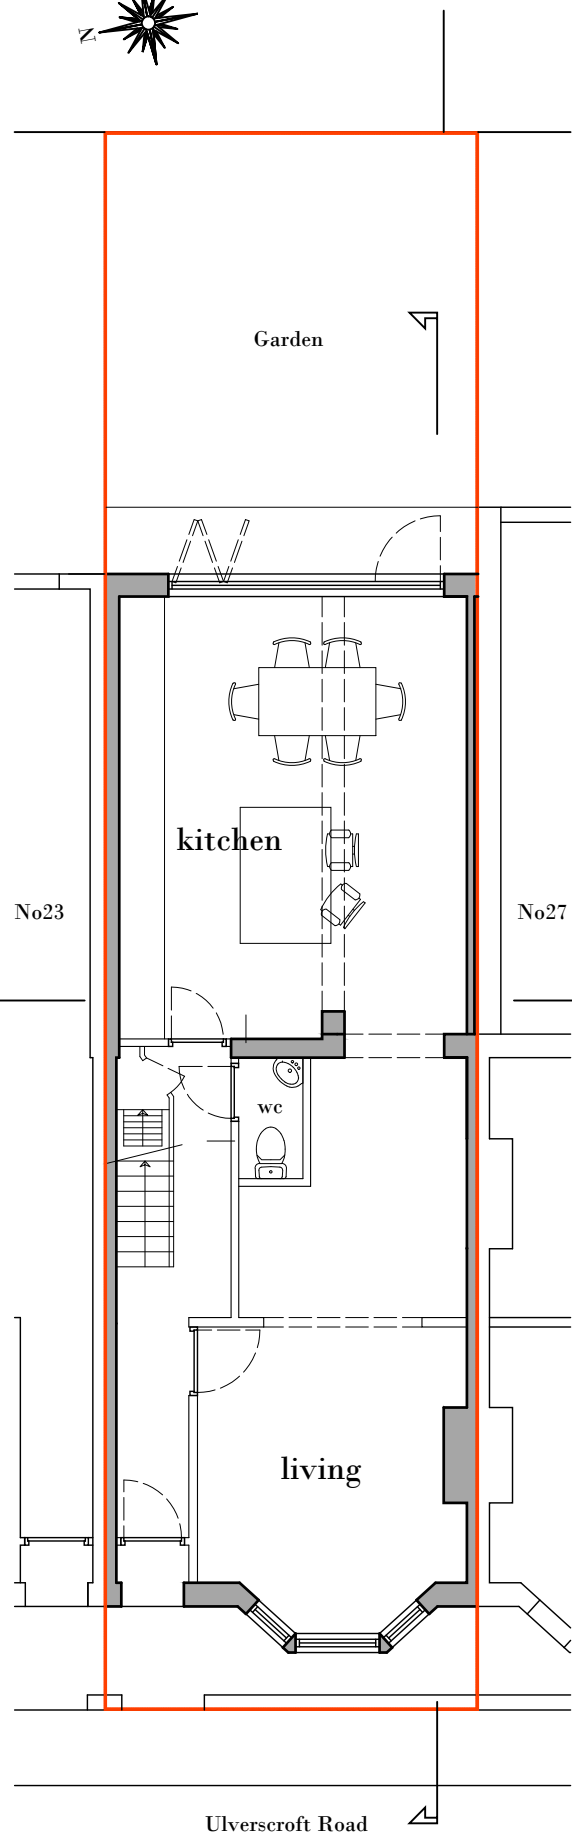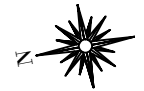


Ground Floor

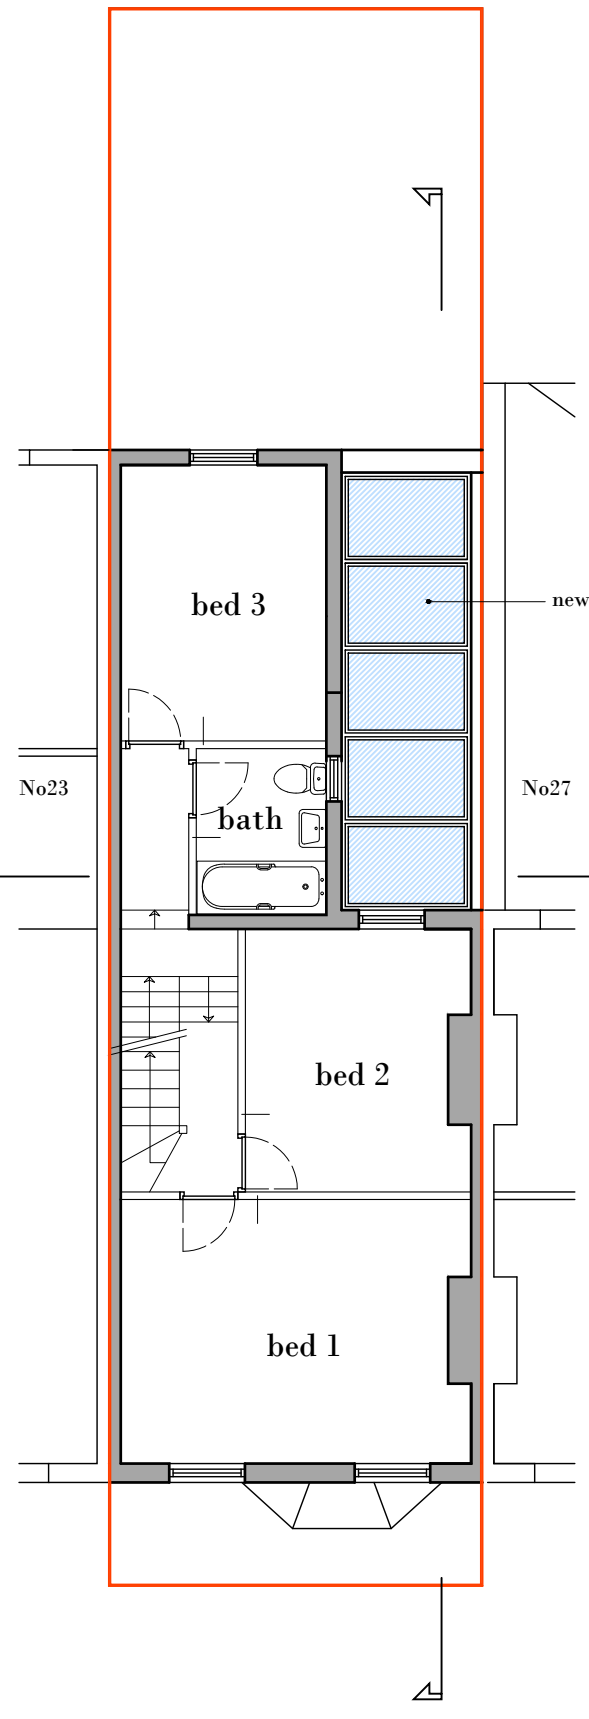

1st Floor

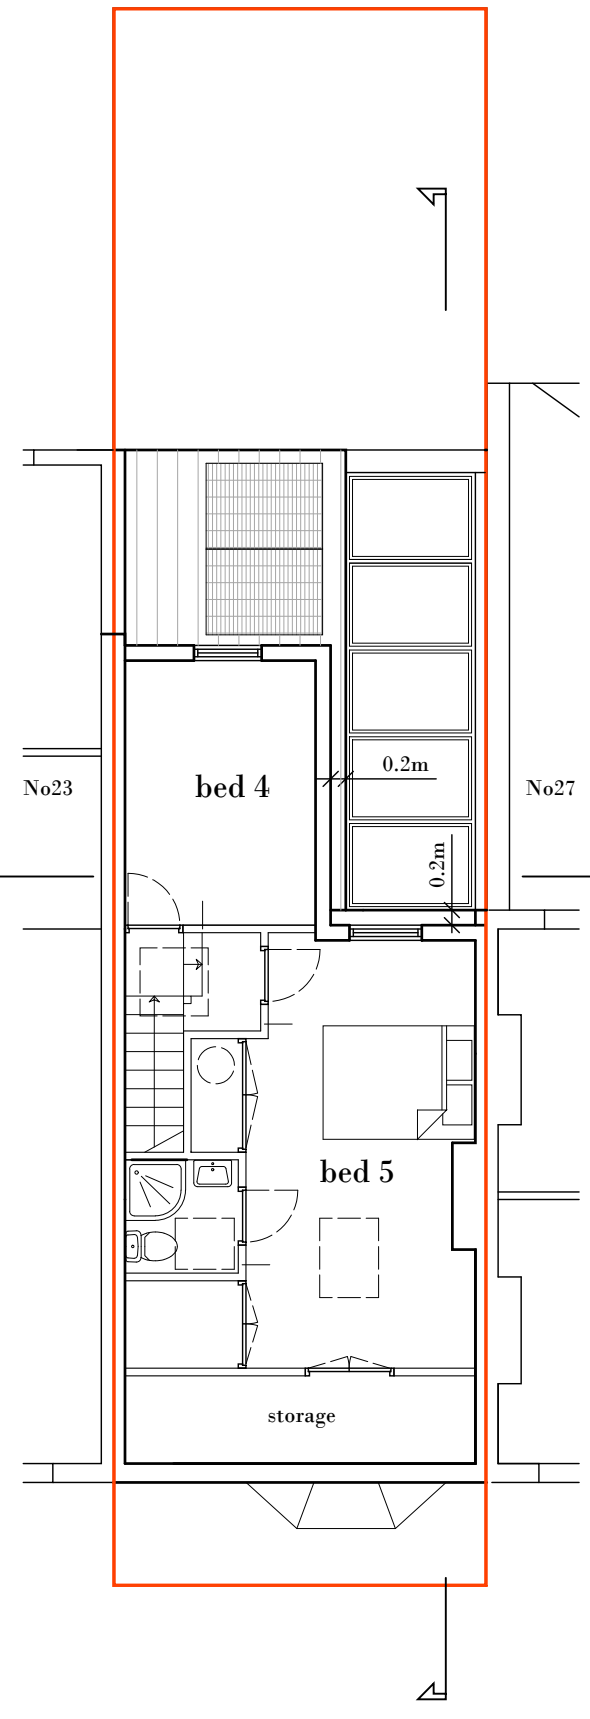

2nd Floor

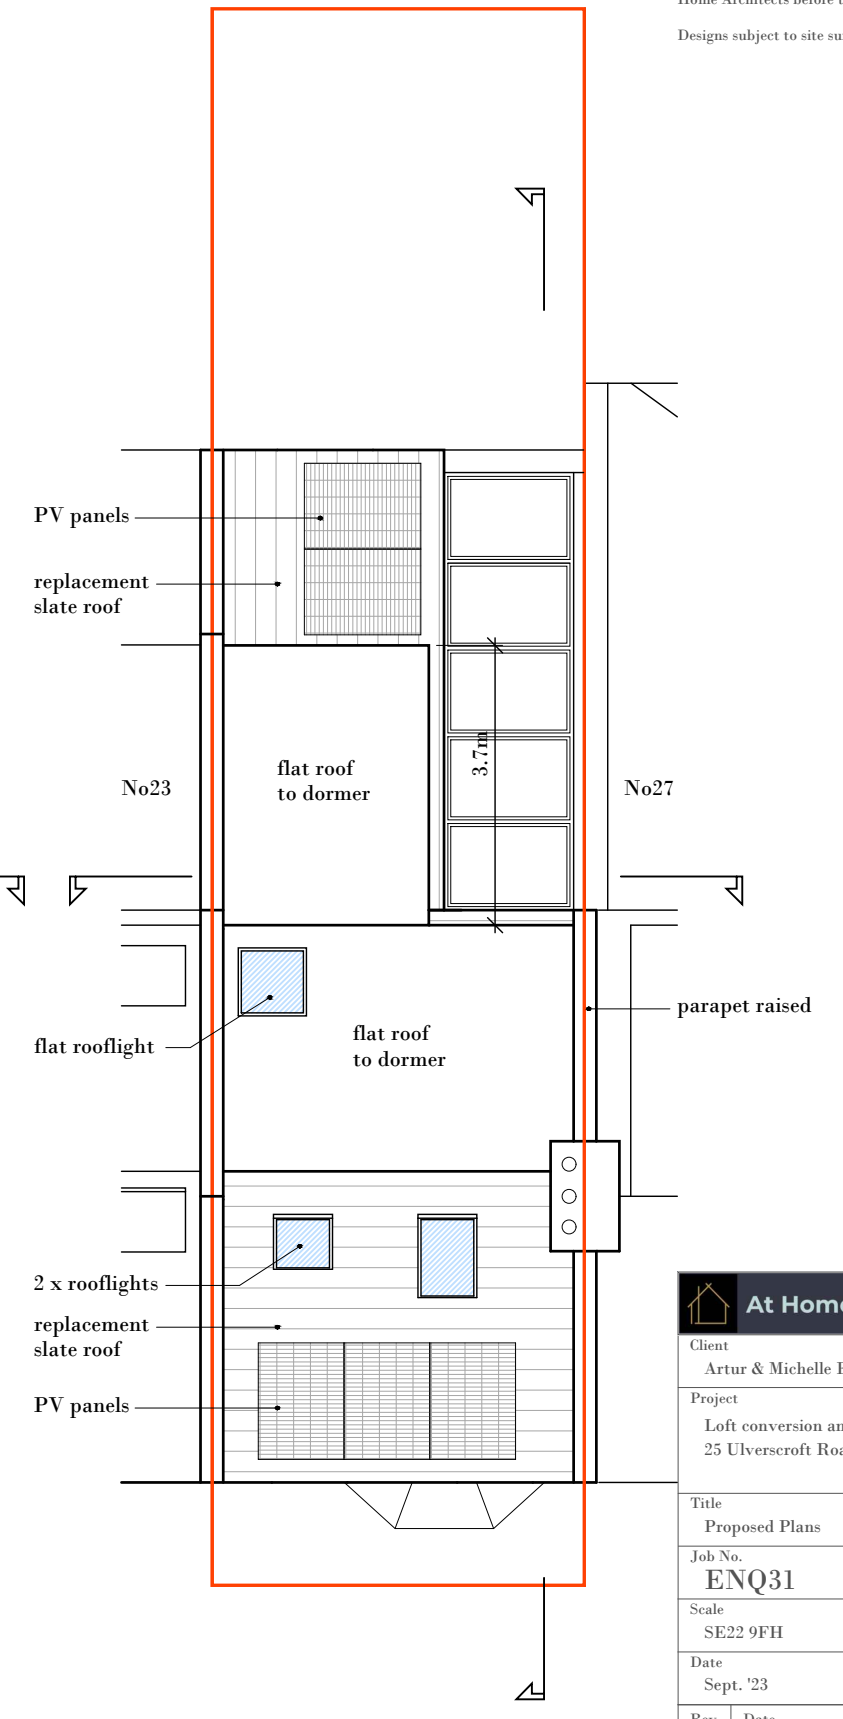

Roof



Client Artur & Michelle Francis		
Project Loft conversion and rear extension at: 25 Ulverscroft Road		
Title Proposed Plans		
Job No. ENQ31	Drawing No. PL003	
Scale SE22 9FH	Revision B	
Date Sept. '23	Issue Planning	
Rev.	Date	Description
A	25.09.23	Revised to client comment
B	27.09.23	Planning issue