
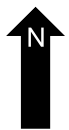
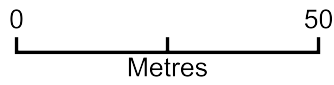


210 Main Street - Location Plan

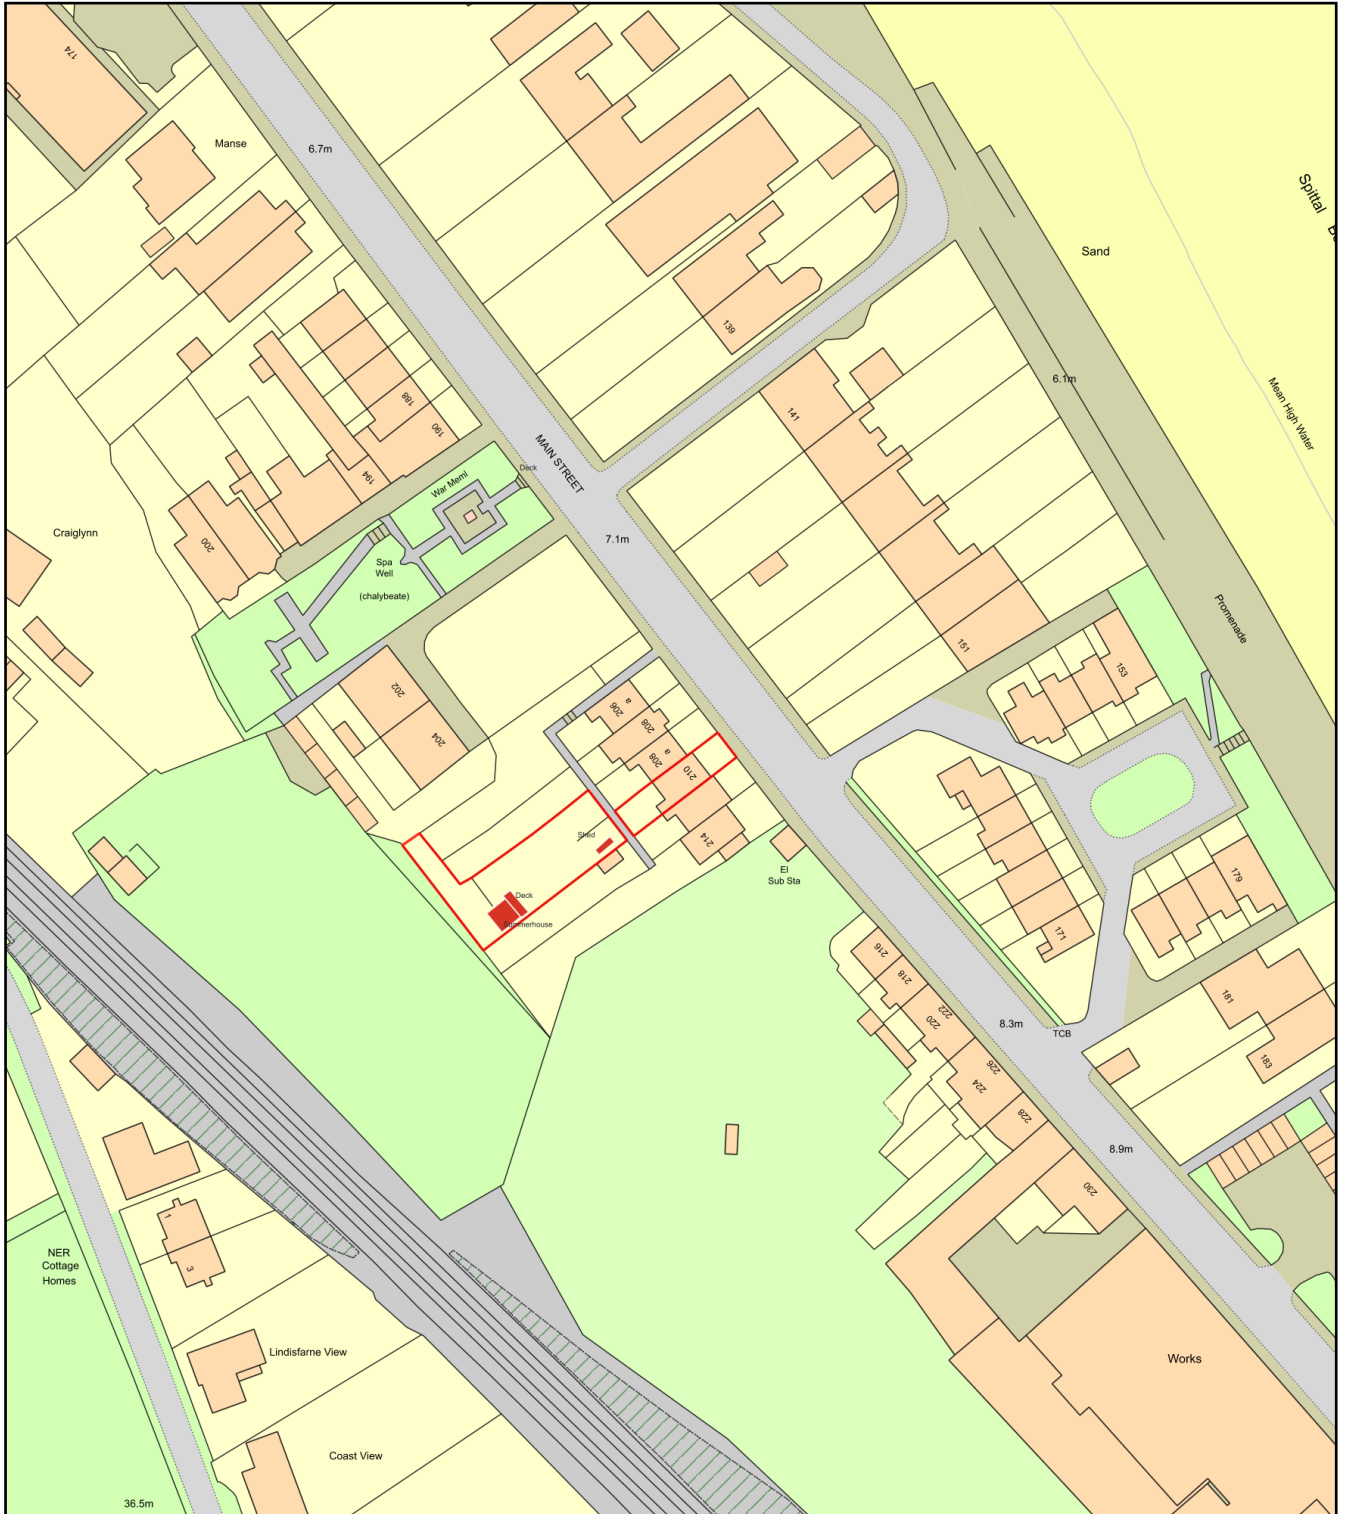

Plan Produced for: Dawn Douglas

Date Produced: 24 Sep 2023

Plan Reference Number: TQRQM23267173945463

Scale: 1:1250 @ A4