




01
201 **ELEVATION - 1**
SCALE 1:100

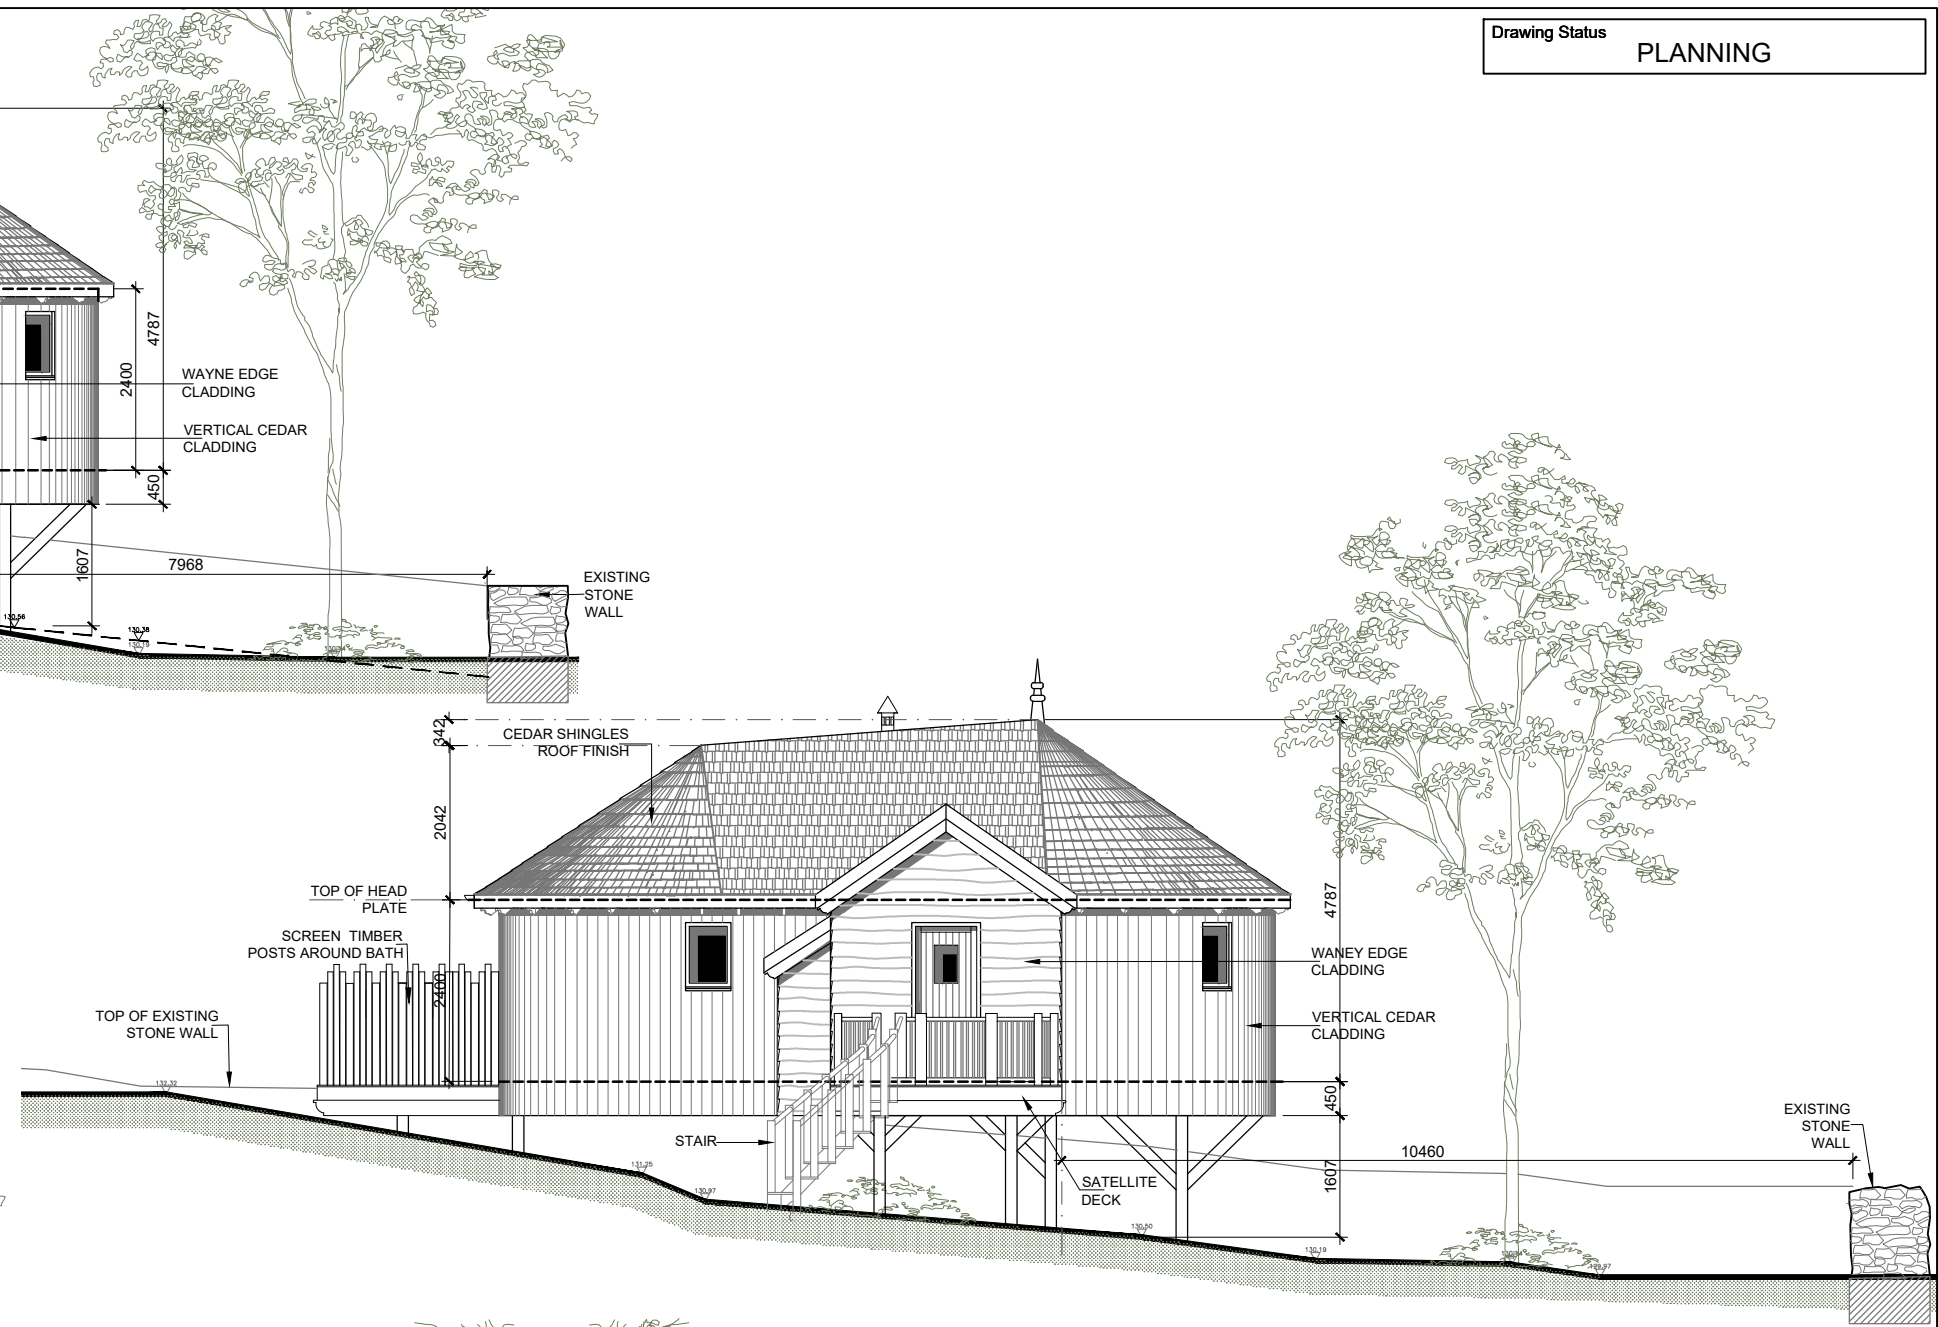

03
201 **ELEVATION - 5**
SCALE 1:100

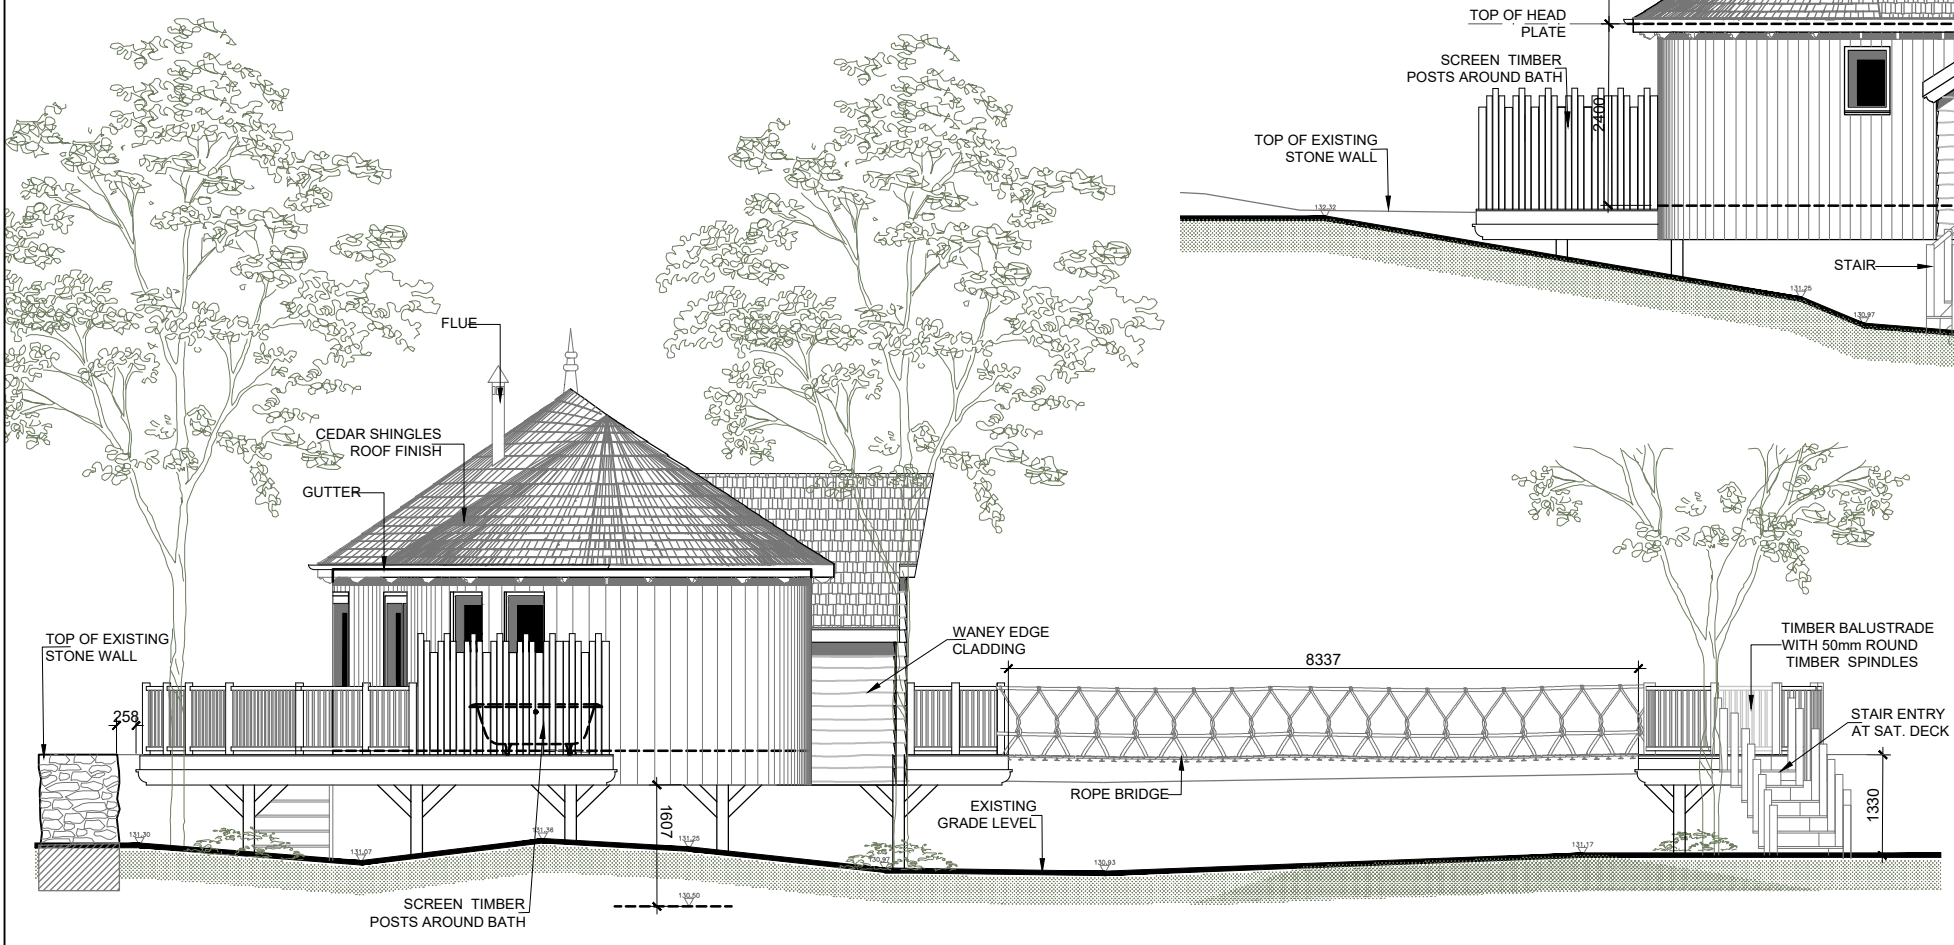

02
201 **ELEVATION - 2**
SCALE 1:100

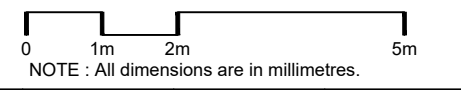

Blue Forest (UK) Limited
The Studio
Bensfield Farm
Beech Hill
Wadhurst
East Sussex
TN5 6JR, UK
t: +44 (0)1892 75 00 90
e: info@blueforest.com
w: www.blueforest.com

All dimensions are to be checked on site. Any discrepancies or variations are to be reported to Blue Forest (UK) Limited before work commences. Figured dimensions are only to be taken from this drawing. This drawing is to be read in conjunctions with all relevant consultants' and/or specialists drawings/documents and any discrepancies or variations are to be notified to Blue Forest (UK) Limited before the affected work commences. Copyright © Blue Forest (UK) Limited.

Rev	Date	Description
A	201022	Revised Deck
B	091122	Page layout for planning

Client	Stay On The Hill
Project Title	Treehouse
Drawing Title	Elevations 1 - 2 & 5

Drawn by:	JD / MF	Client Number:	1044	Drawing Number:	201
Checked By:	SP	Drawing status:	PL	Revision:	B
Date:	28.10.22	Scale:	1:100	Format:	A3