



**01**  
202 **ELEVATION - 3**  
SCALE 1:100

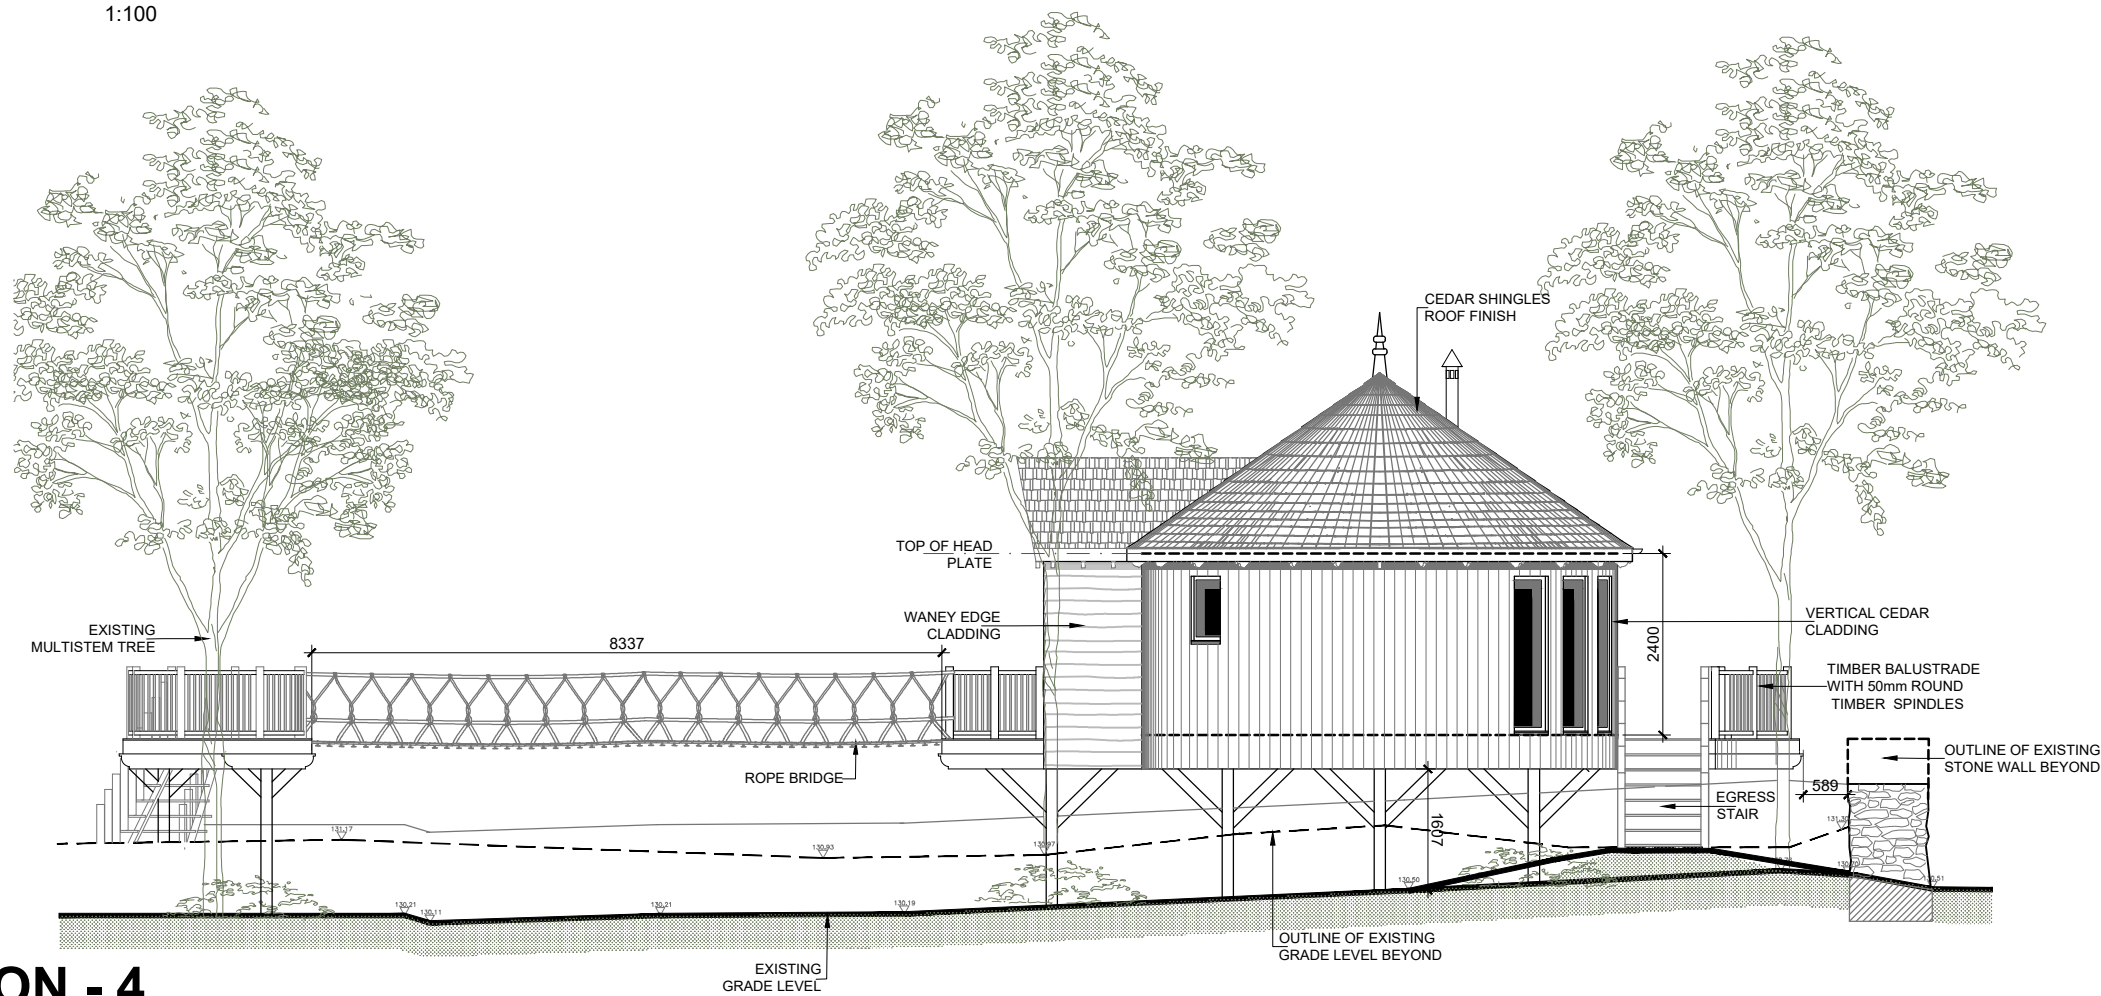

**02**  
202 **ELEVATION - 4**  
SCALE 1:100

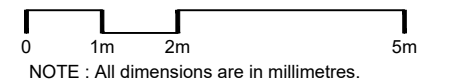

Rev	Date	Description
A	201022	Revised Deck
B	091122	Page layout for planning

Client	Stay On The Hill
Project Title	Treehouse
Drawing Title	Elevations 3 & 4

Drawn by:	JD/MF	Client Number:	1044	Drawing Number:	202
Checked By:	SP	Drawing status:	PL	Revision:	B
Date:	28.10.22	Scale:	1:100	Format:	A3