
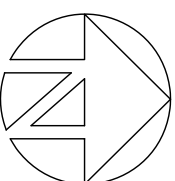


Application Boundary


© Crown copyright 2023 Ordnance Survey 100053143

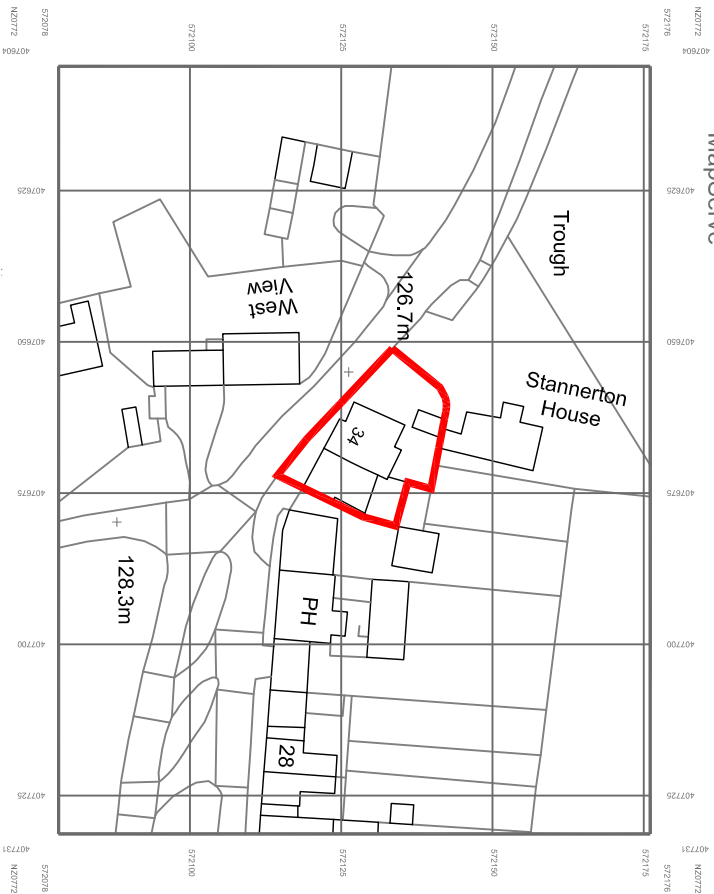

Revision	Description	Date

Please do not scale from this drawing. Any errors, omissions and discrepancies are to be reported to Insight Architectural Design (IAD) Ltd prior to use. The contractor must check and verify the dimensions of the whole site and building, including levels, sewer inverts and window openings prior to commencing work. This drawing is to be read with and checked against any specialist drawings, including those of the Structural Engineer prior to works commencing. The contractor must work in strict compliance with all British Standards, Building Regulations, Acts of Parliament and European Legislation. This drawing and the work shown are the copyright of IAD Ltd and cannot be copied without consent.

Drawing Status:	APPROVAL
-----------------	----------



Architectural Design
www.insightarchitectural.co.uk
Stilton House
Elliingham, NE18 2DS

Proposed Alterations to
34 Northside, Stannordham
NE18 0QG

Location Plan

Scale: 1:1250@A4 Date: Sept '23
Drawn: AP Auth:
2334fNS (LO)01