


SINGLE STOREY REAR EXTENSION

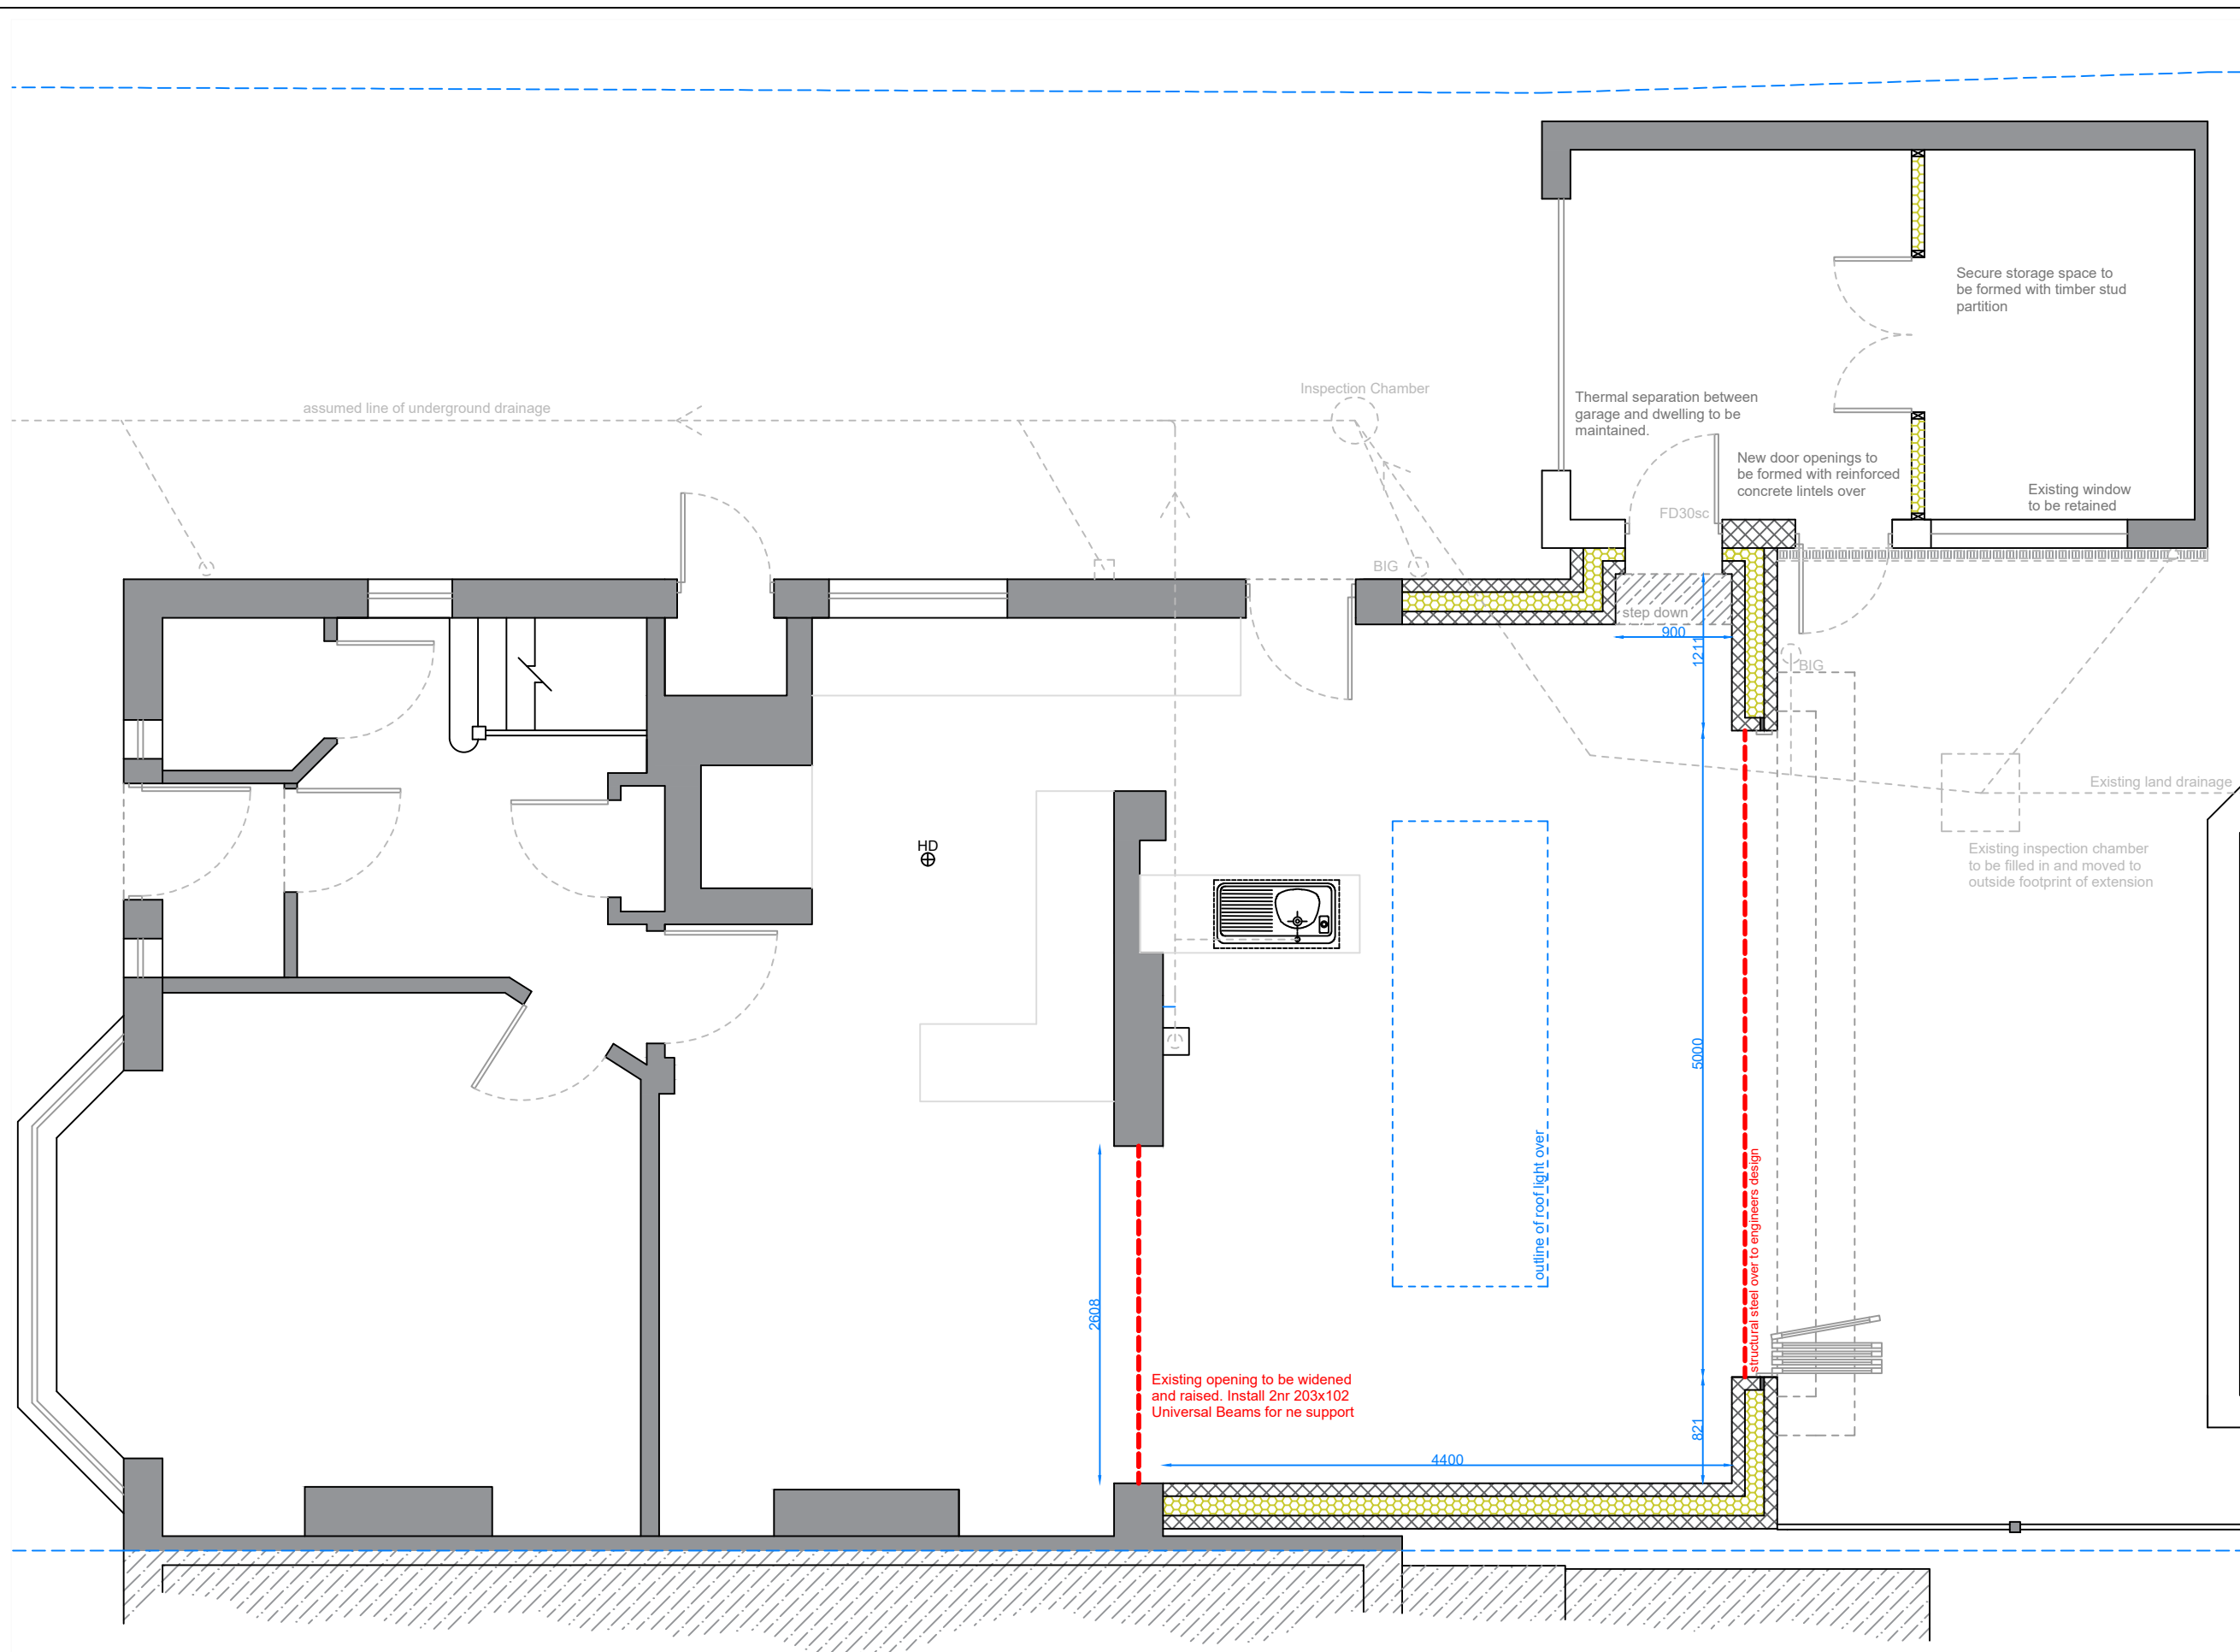

DRAWING TITLE:
PROPOSED ARRANGEMENT
Ground Floor

CLIENT:
Name: Mr and Mrs Deaville
15 Thornton Gate,
Thornton Cleeveleys,
FY5 1JN

SCALE: 1:50	DRAWN BY: MD
----------------	-----------------

DRAWING NO: DG - 23 - 003- DEAV	REV: C
------------------------------------	-----------