
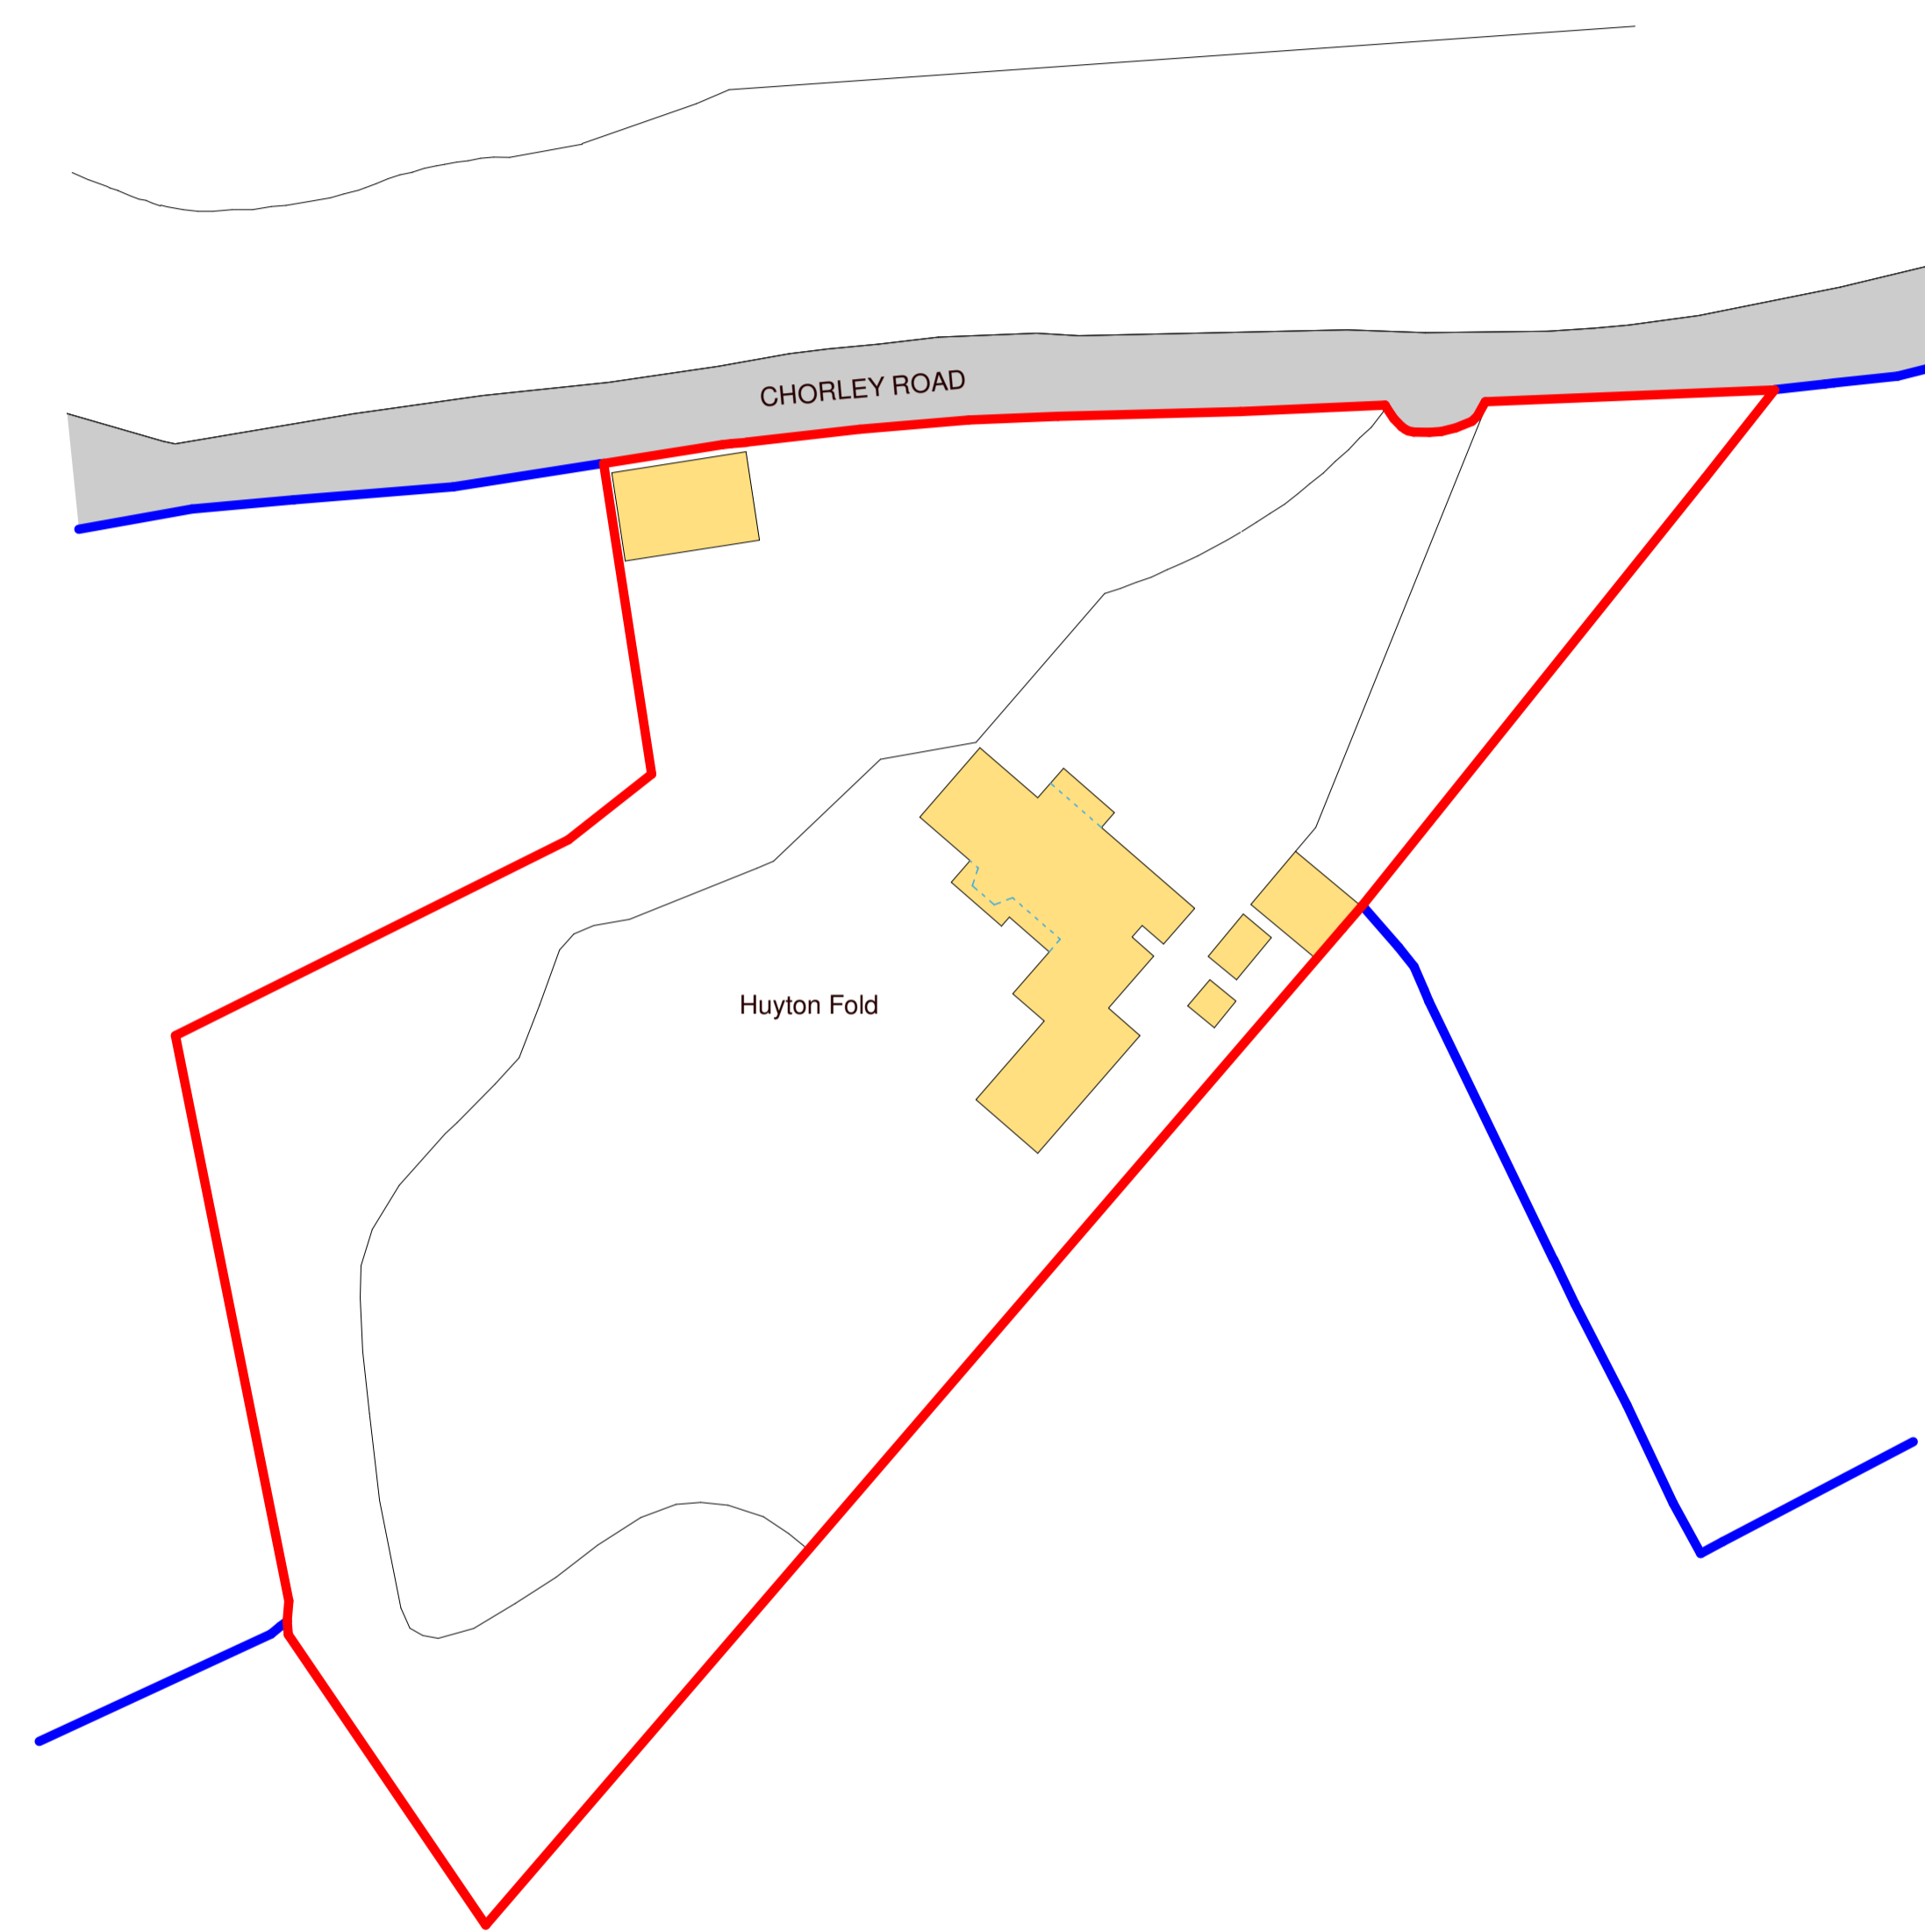



PLANNING

The contractor is requested to check all dimensions on site prior to work beginning. Any discrepancies within the drawings should be reported prior to commencement of works. It is assumed that all works on this drawing will be carried out by a competent contractor, working where appropriate to an approved method statement.


This drawing is copyright and owned by Whitebox Architecture and is for use on this site only, unless contractually stated otherwise.

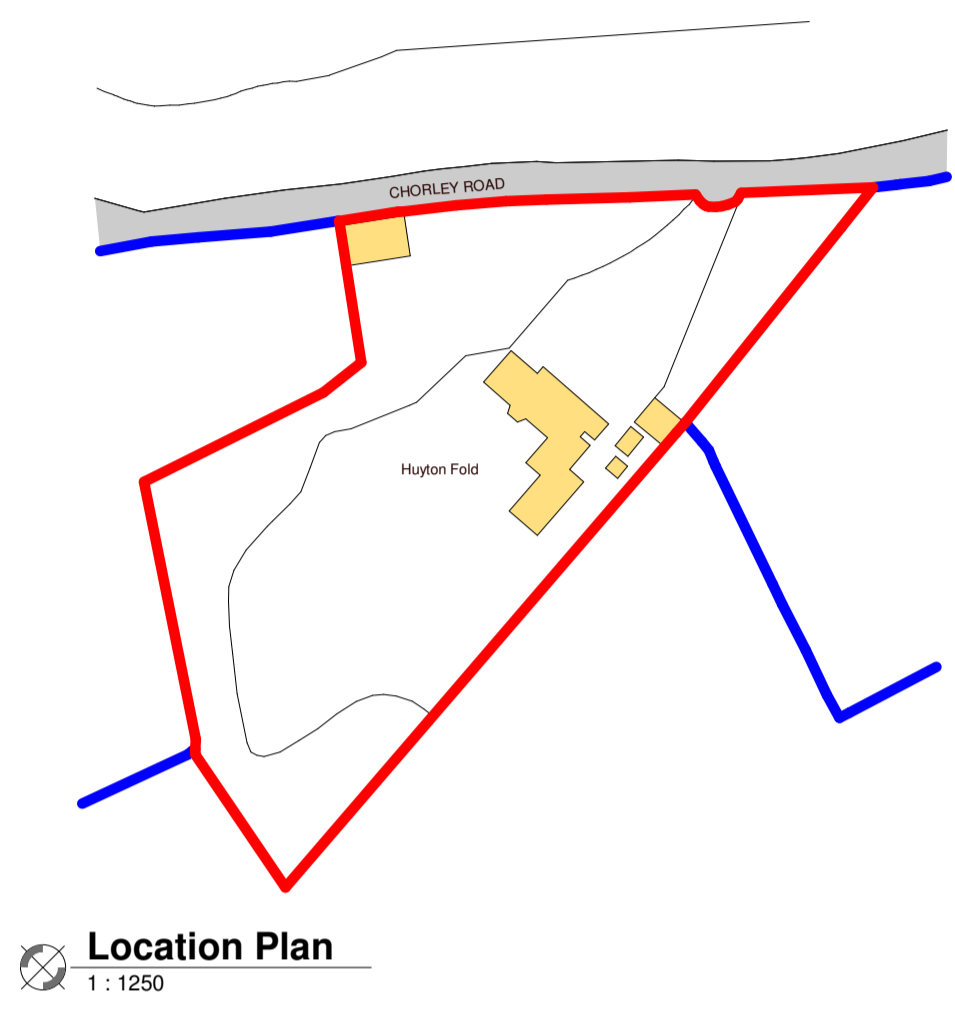

Block Plan
1 : 500

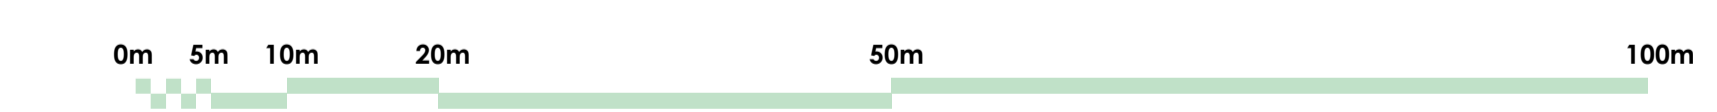

Scale Bar
1 : 500

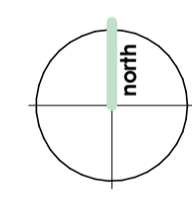

WhiteBox Architecture

RIBA Architects & Interior Designers

studio@whiteboxarchitecture.com/www.whiteboxarchitecture.com
8 Church Hill,
Knutsford,
WA16 6DH
t: +44 1565 754 500

project
Huyton Fold House
drawing title
Location and Block Plans

scale	date	drawn	checked
As indicated@A1	09/20/23	JW	PA

job number	drawing number	revision
2581	000	