


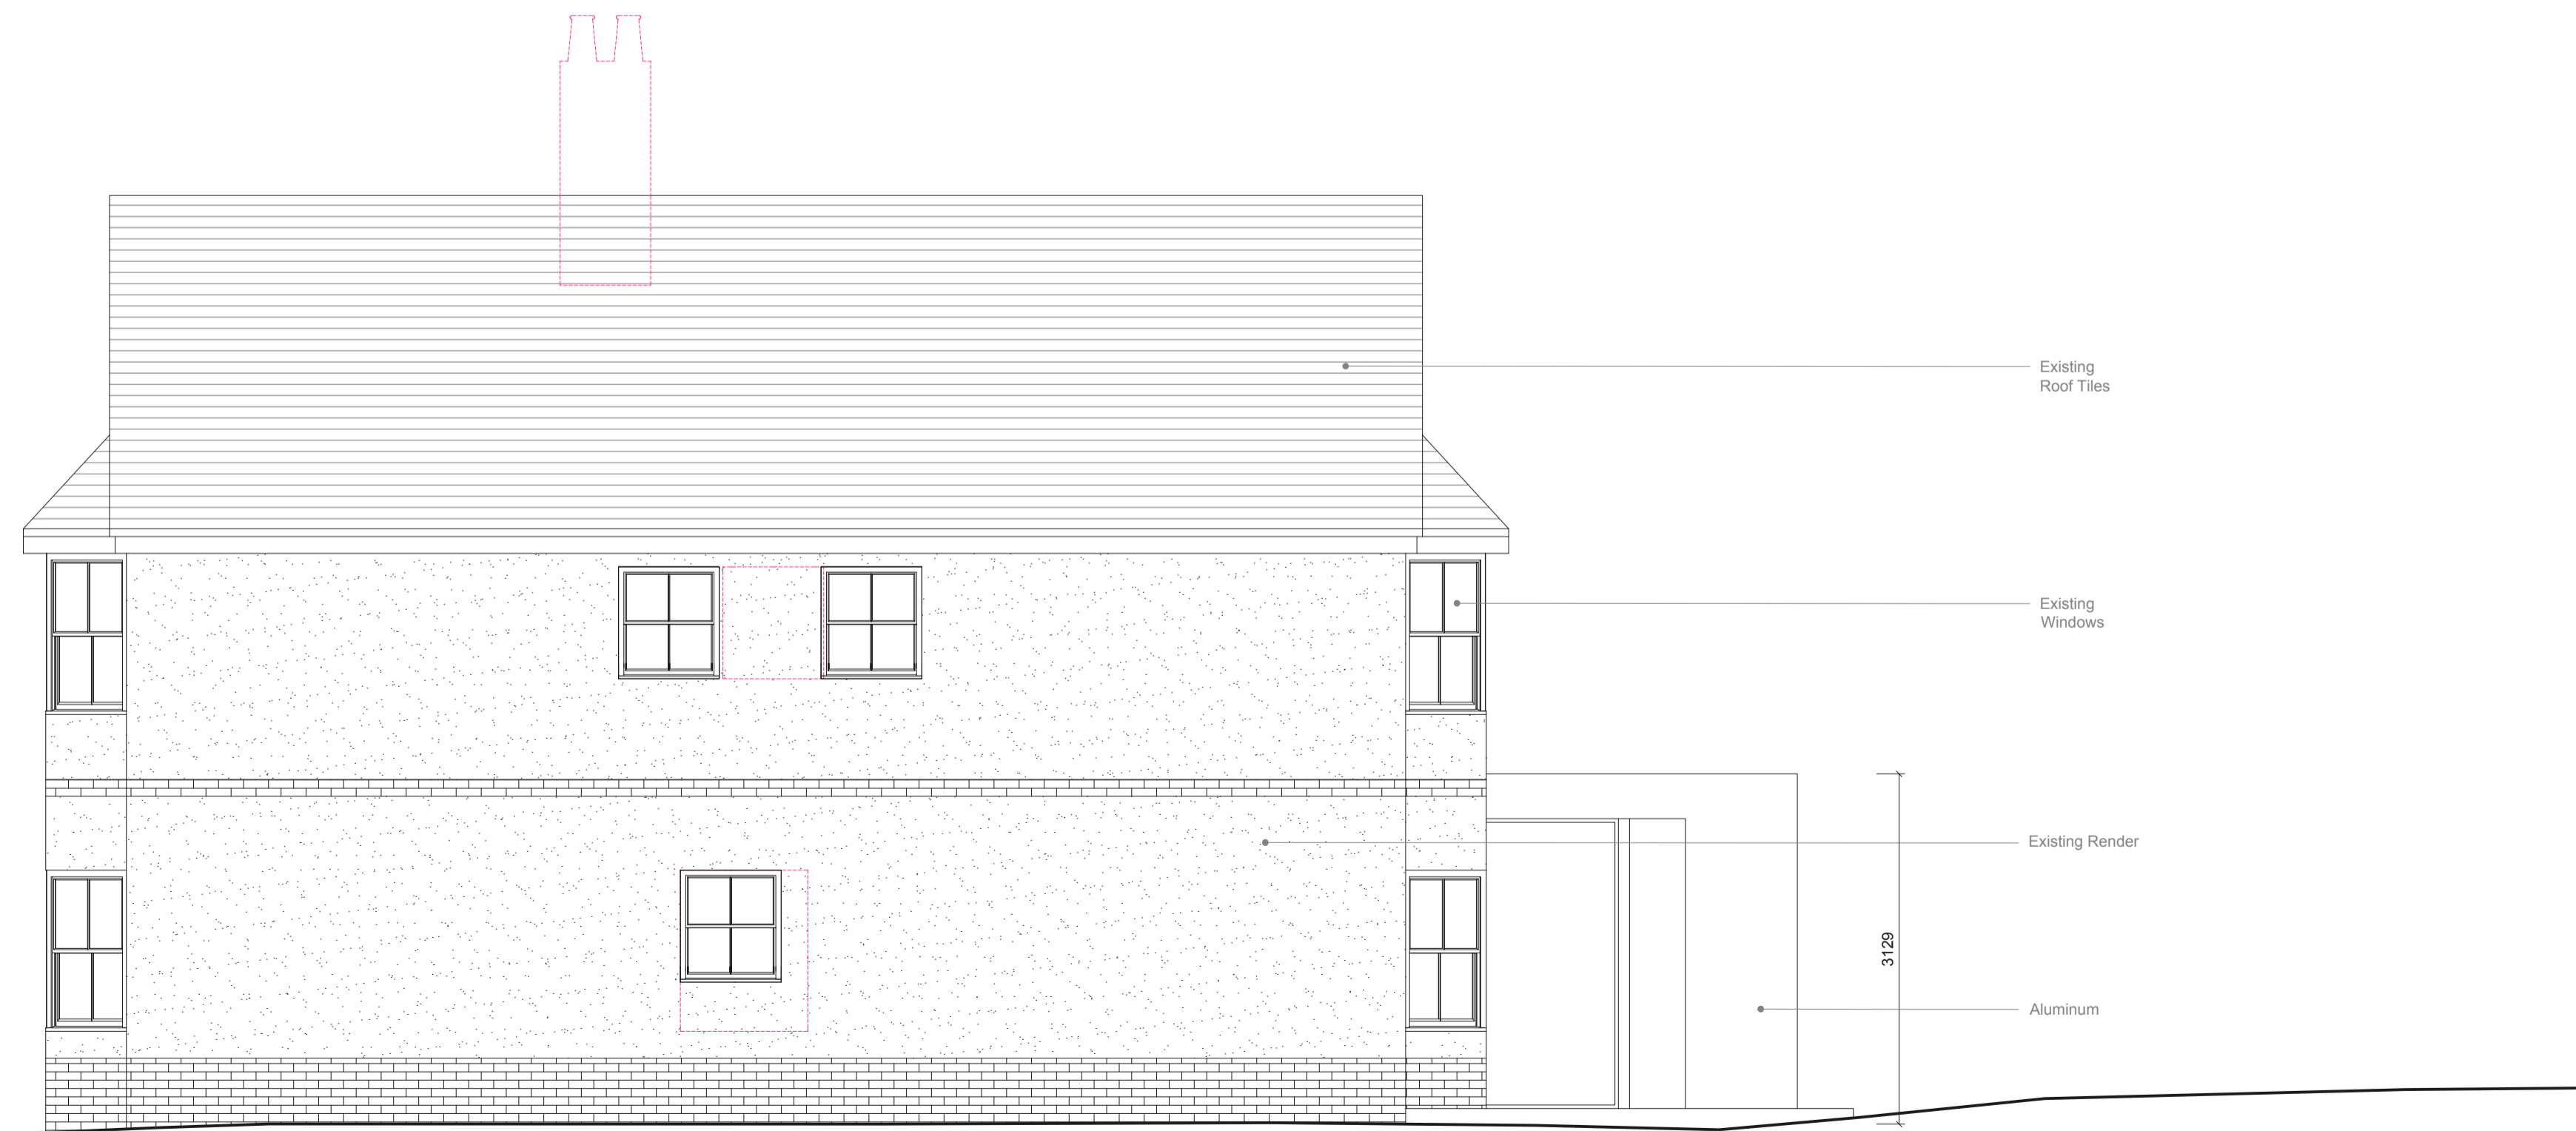

PREVIOUSLY APPROVED LEFT ELEVATION
1:50



PREVIOUSLY APPROVED RIGHT ELEVATION
1:50

REV	DESCRIPTION	DATE
P2	PLANNING SUBMISSION - ALTERATIONS TO STAIRWELL	31.08.23
P1	PLANNING SUBMISSION - REVISED DESIGN	12.07.23

NOTE:
Method Studio Architects Ltd retain copyright of this design, scheme and ownership of all drawings. Reproduction is permitted only with written authority.
These drawings are subject to Planning and Building Regulations Approval and all other permissions required by the Local Authority prior to commencing building work. Works started without these consents are at your own risk.
All drawings should be read in conjunction with any third party consultants drawings and specification.
Do not scale from this drawing. All dimensions, levels and existing structure must be verified on site prior to commencement. Any omissions or inaccuracies are to be reported and clarified with Method Studio and the client immediately for rectification. These drawings are intended as graphic information only. Due to the age of the premises, non-exposure of the structure, occupancy, building methods & materials used, some assumptions have been made necessary.
Before building work commences it is the responsibility of the builder or owner to serve the relevant Party Wall Notices to all neighbors affected.

DRAWING NAME
PREVIOUSLY APPROVED ELEVATIONS

ADDRESS
109 Priests Ln, Shenfield, Brentwood, CM15 8HN

SCALE @ A1	FIRST ISSUED	DRAWING NO	REV
1:50	JUL 23	0280A 201	P2