


1 Northern Elevation
1 : 50

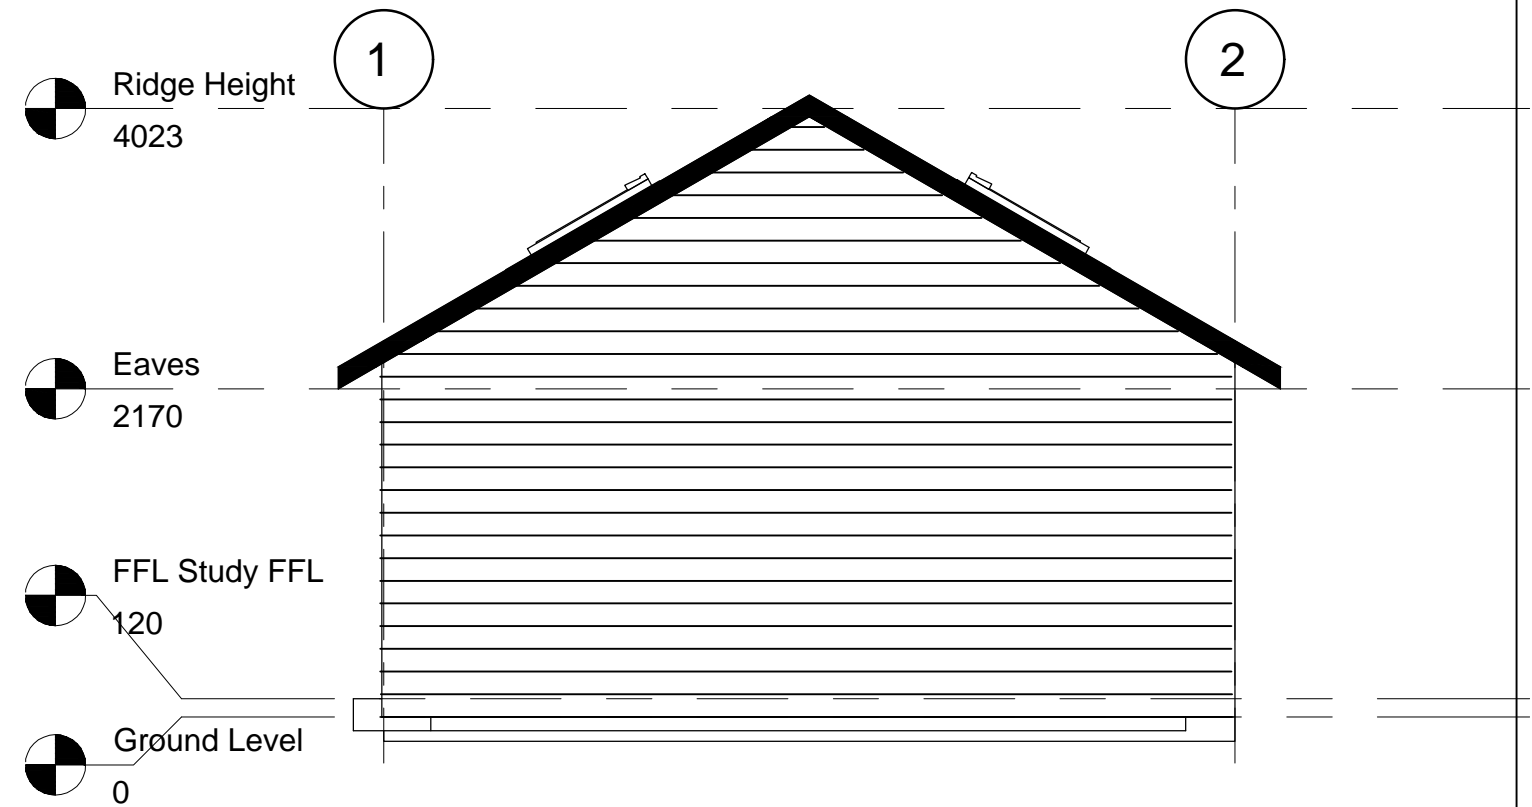

2 Southern Elevation
1 : 50

No.	Description	Date

DAVID SANDS DESIGNS			
davidsands.architectural@gmail.com			
CODE	STATUS	SUITABILITY DESCRIPTION	PURPOSE OF ISSUE

PROJECT	St Peters House
SHEET	Proposed Sections 2

CLIENT			Mrs Gemma Lesiuk		
Date	Project number	Scale (@ A3)			
2nd March 2020	2020-981	1 : 50			
Drawn by	DRWAING NUMBER	REV			
Author	981 -06				
Checked by					
Checker					