



3 4

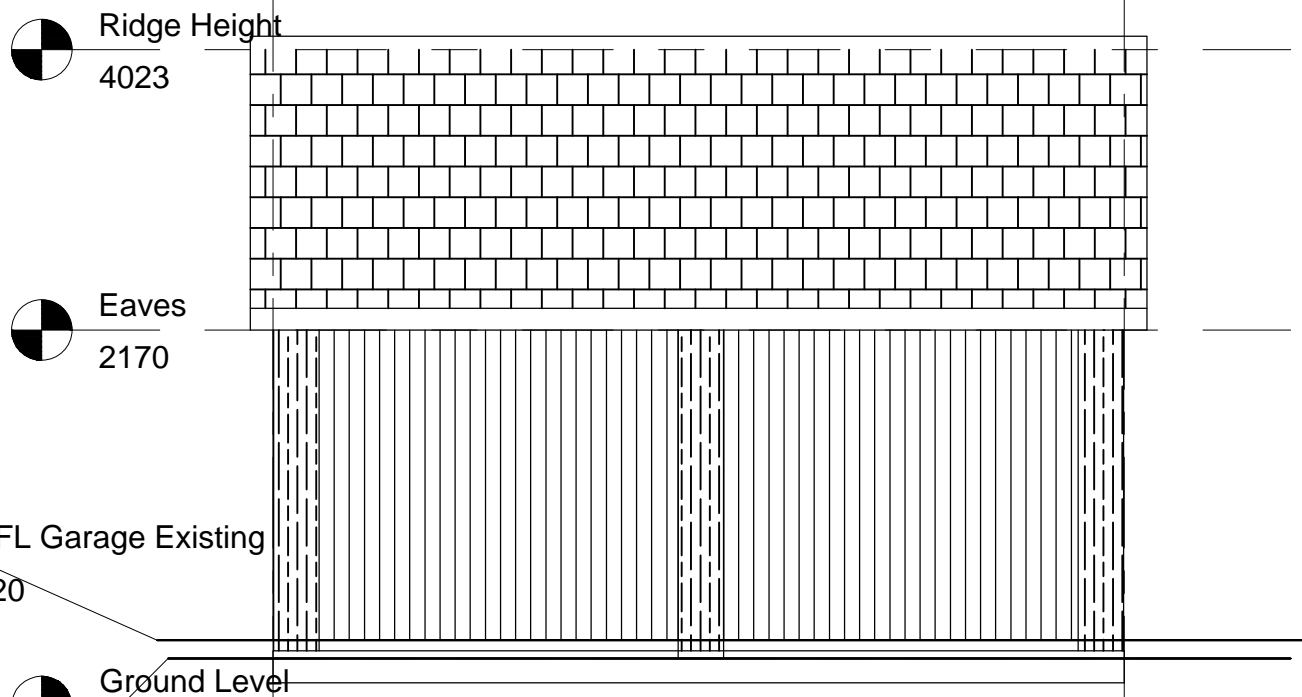

1 Eastern Elevation
1 : 50


4

3

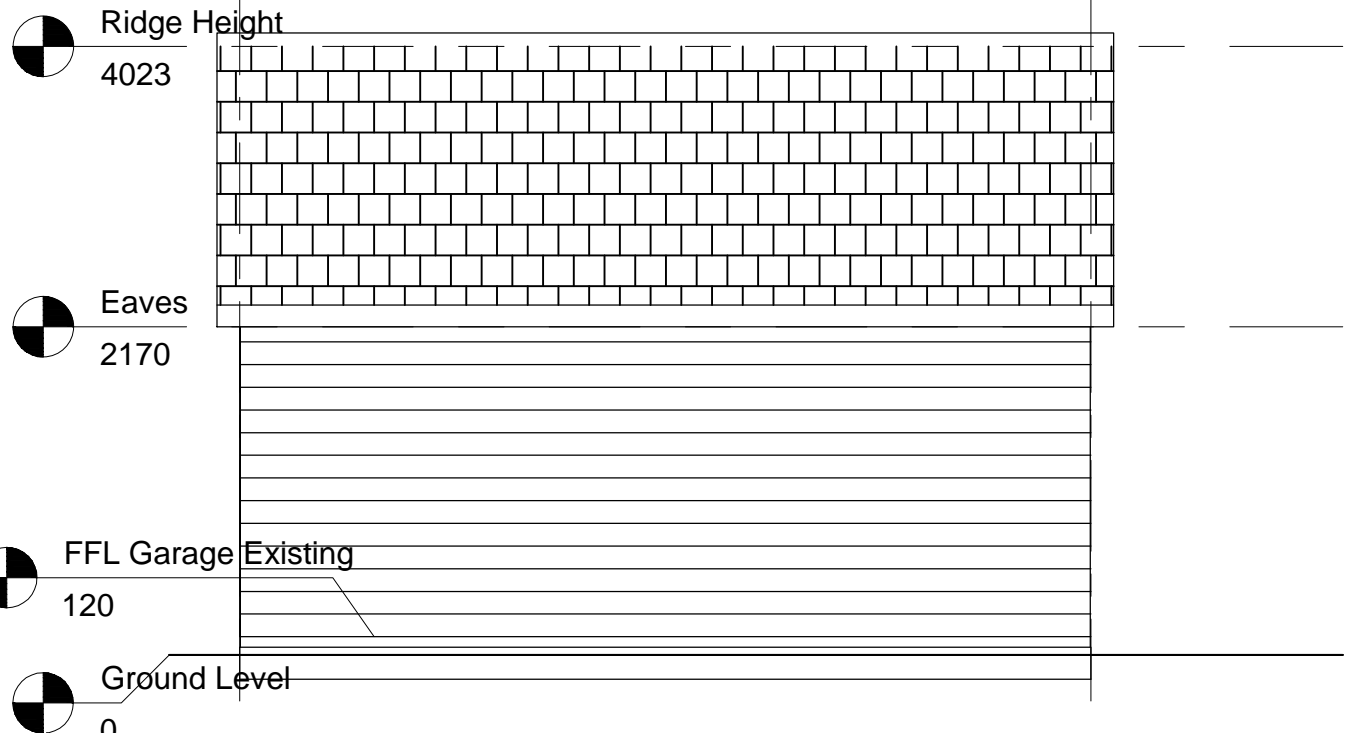

4 Western Elevation (Front)
1 : 50

2 1

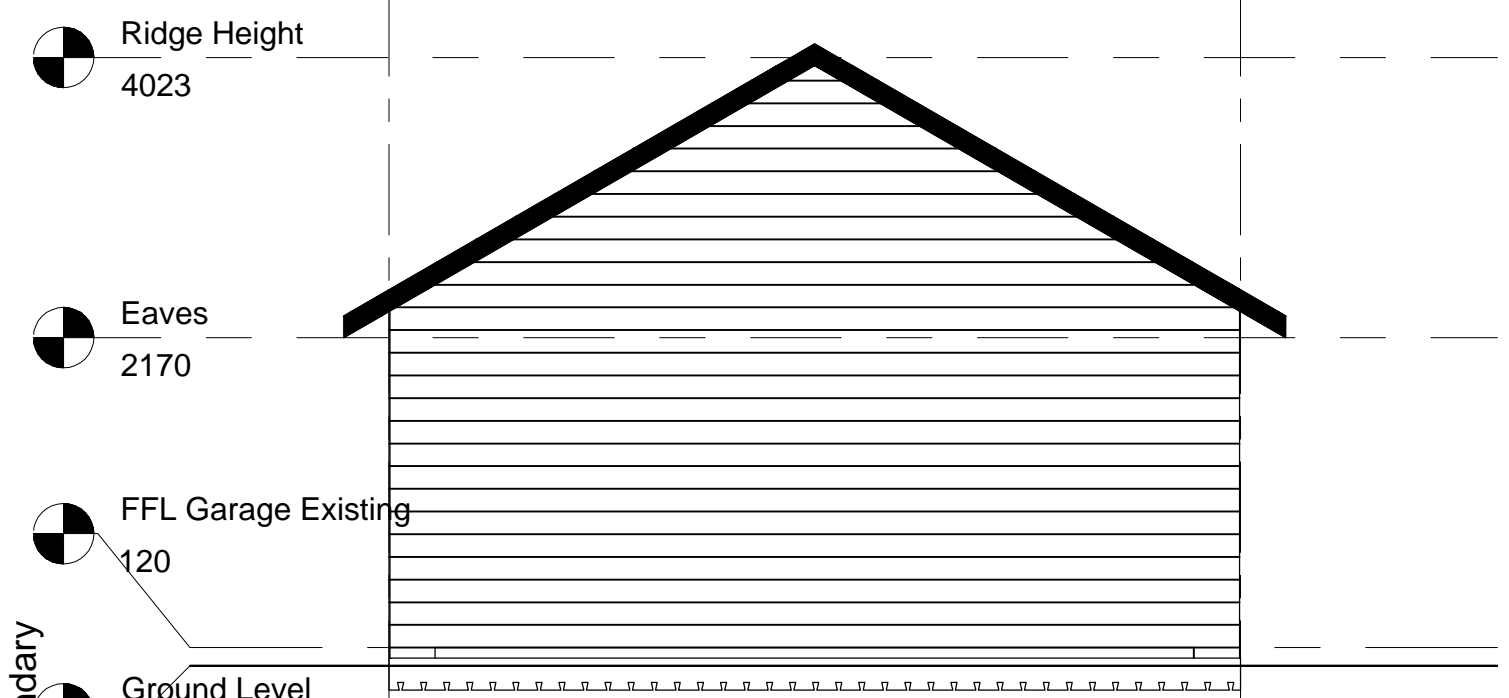


2 Northern Elevation
1 : 50

2

0 1 2 5 m

Property Boundary

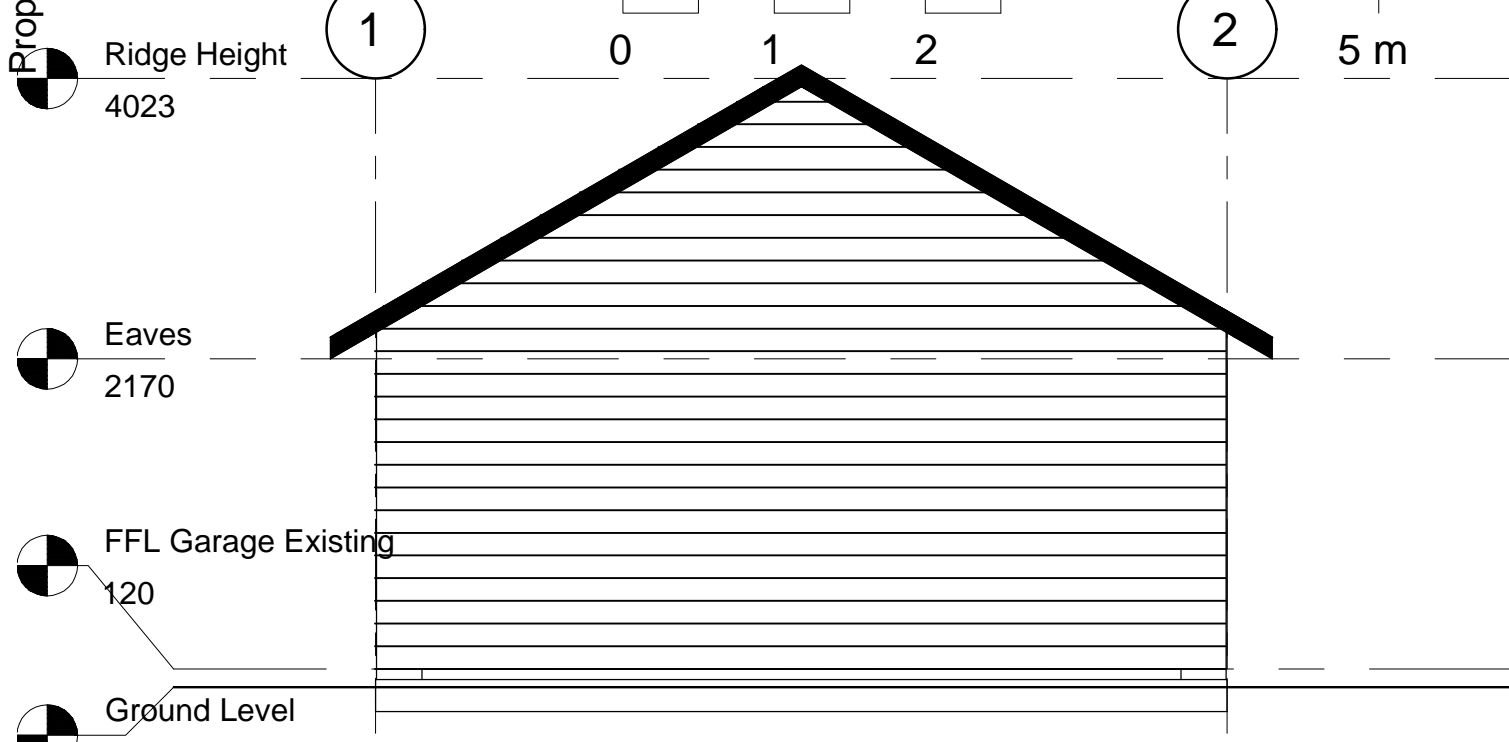

3 Southern Elevation
1 : 50

3

| No. | Description | Date |
|-----|-------------|------|
| | | |
| | | |
| | | |
| | | |
| | | |

| DAVID SANDS DESIGNS | | | |
|------------------------------------|--------|-------------------------|------------------|
| davidsands.architectural@gmail.com | | | |
| CODE | STATUS | SUITABILITY DESCRIPTION | PURPOSE OF ISSUE |
| | | | |
| | | | |
| | | | |

| | |
|---------|-------------------|
| PROJECT | St Peters House |
| SHEET | Existing Sections |

| | | |
|-------------------------|-------------------------|---------------------|
| CLIENT Mrs Gemma Lesiuk | | |
| Date 2nd March 2020 | Project number 2020-981 | Scale (@ A3) 1 : 50 |
| Drawn by DJS | DRWAING NUMBER 981 -02 | REV |
| Checked by DJS | | |