


Location Plan

Site Address: Homecroft, Road From Waterhouse Cross To Bury Hill Cross, Chertton Fitzpaine, EX17 4BB

Date Produced: 03-Sep-2023

Scale: 1:1250 @A4

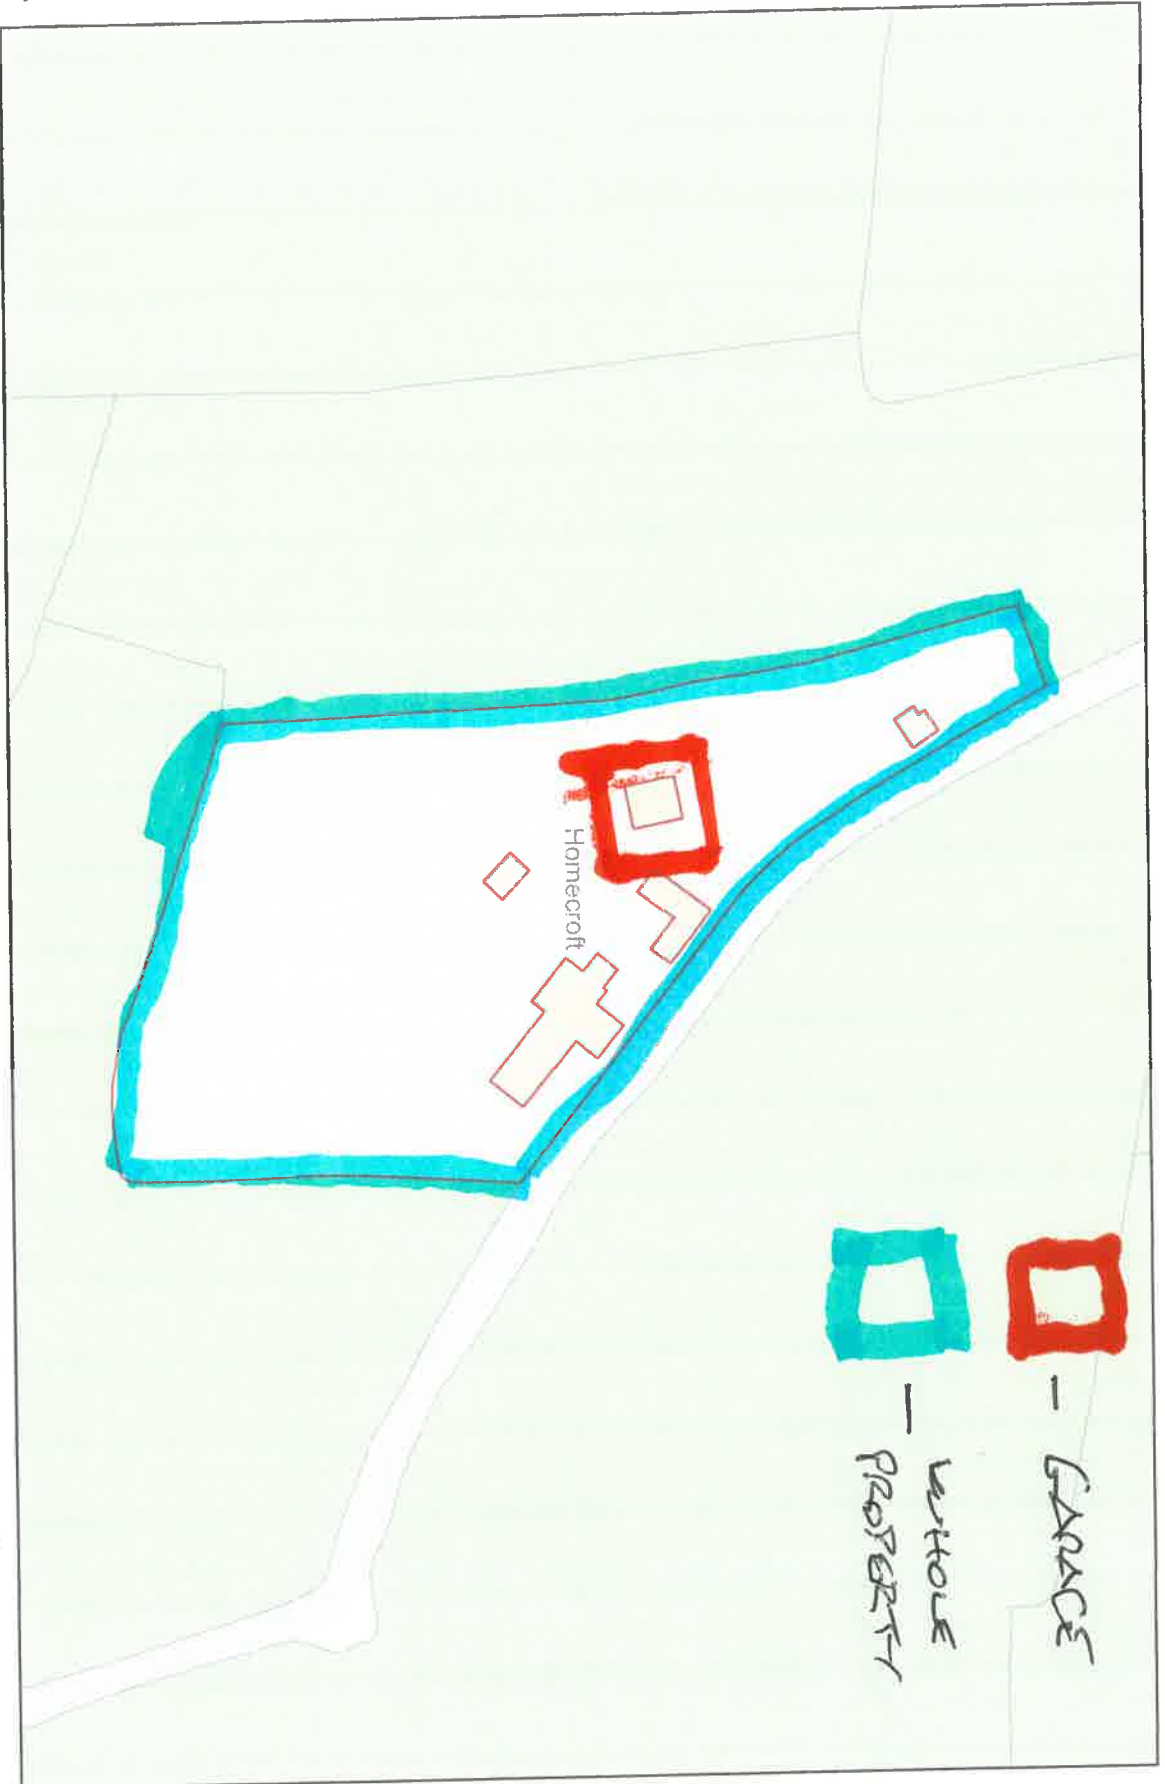

Planning Portal Reference: PP-12425255v1