


Location Plan

Site Address: Welland Down Farm, Lane Past Welland Downs, Sandford, EX17 4EN

Date Produced: 18-Sep-2023

Scale: 1:2500 @A4

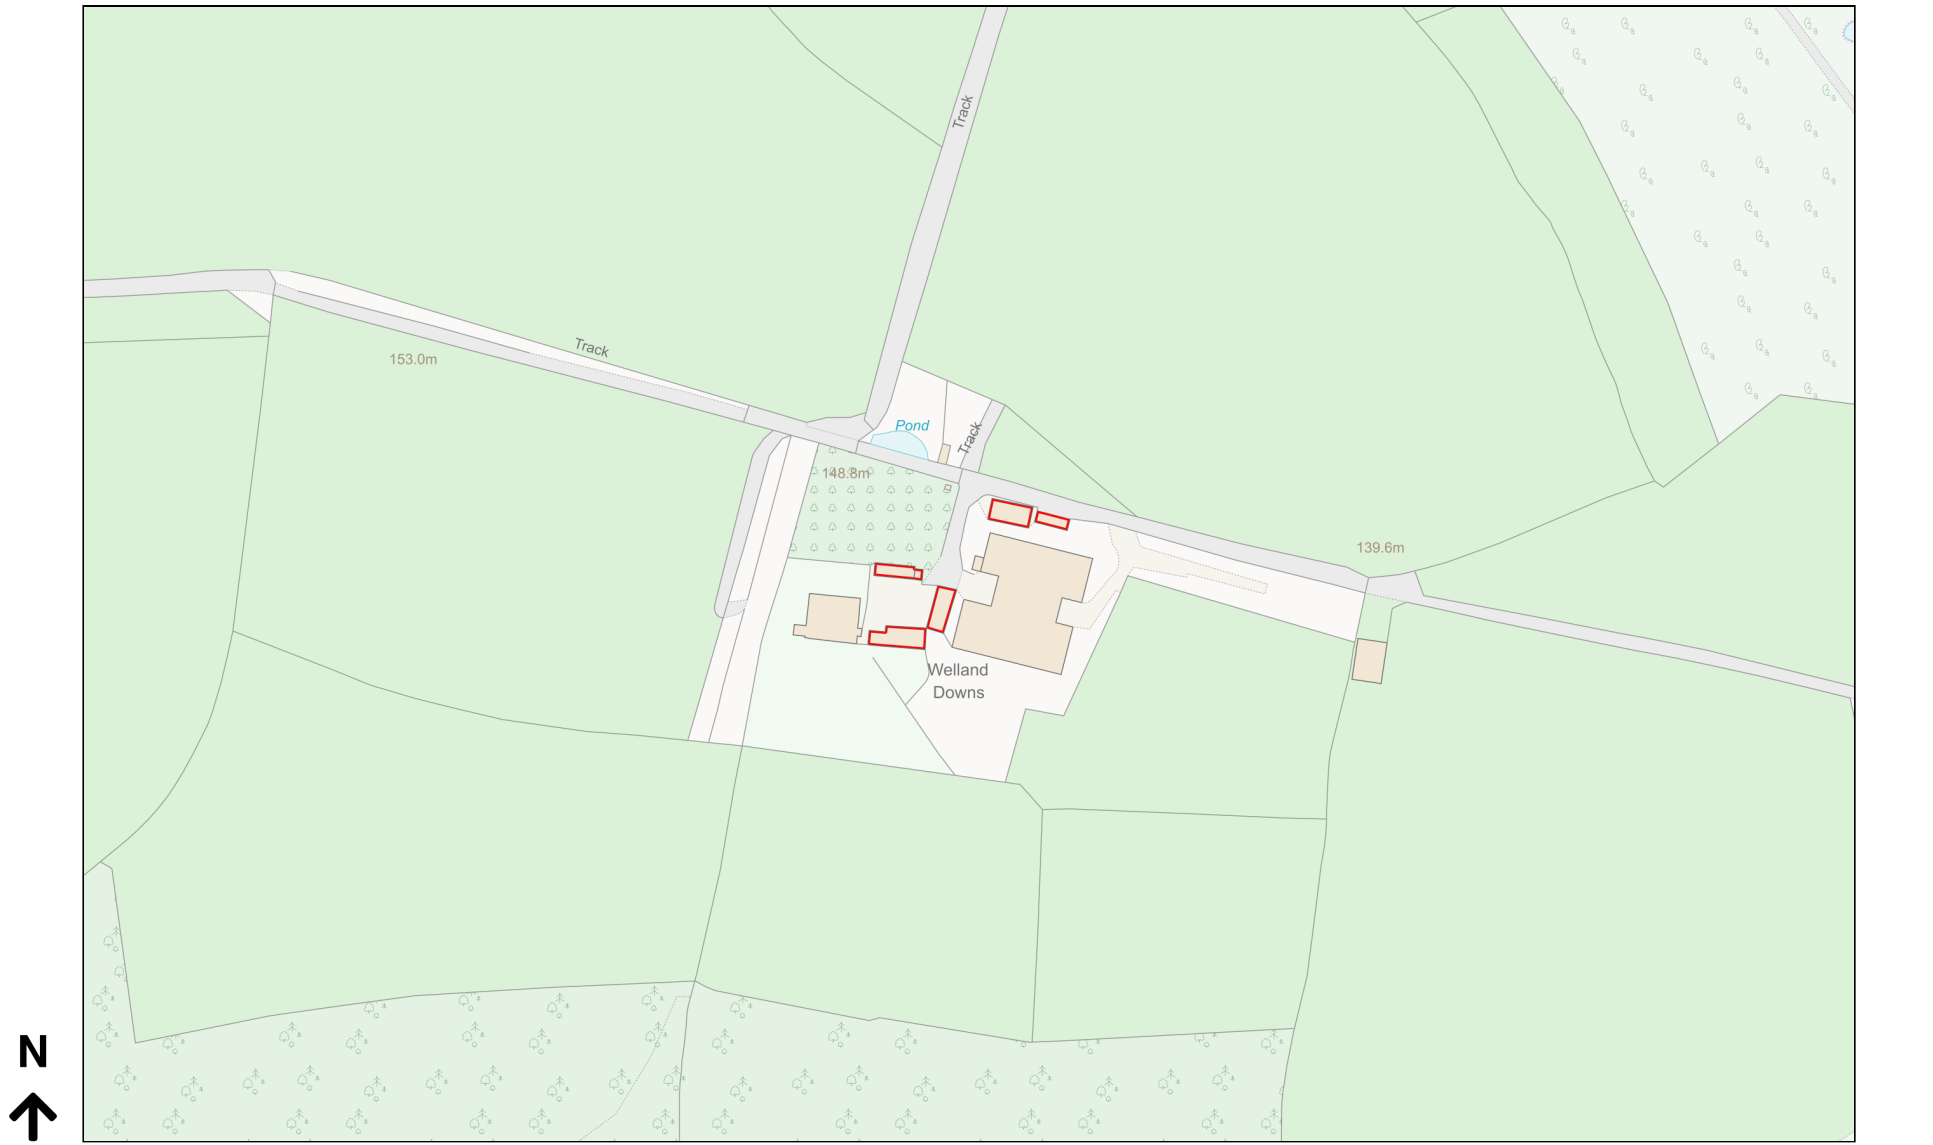

Planning Portal Reference: PP-12428458v1