



C= External cement render to be removed + replaced with a lime putty render with hair backed coats and a float coat of unhaired lime. Paint with compatible, breathable paint system. Reder by spexialist conservation builder.


- Refer to door and window schedule.

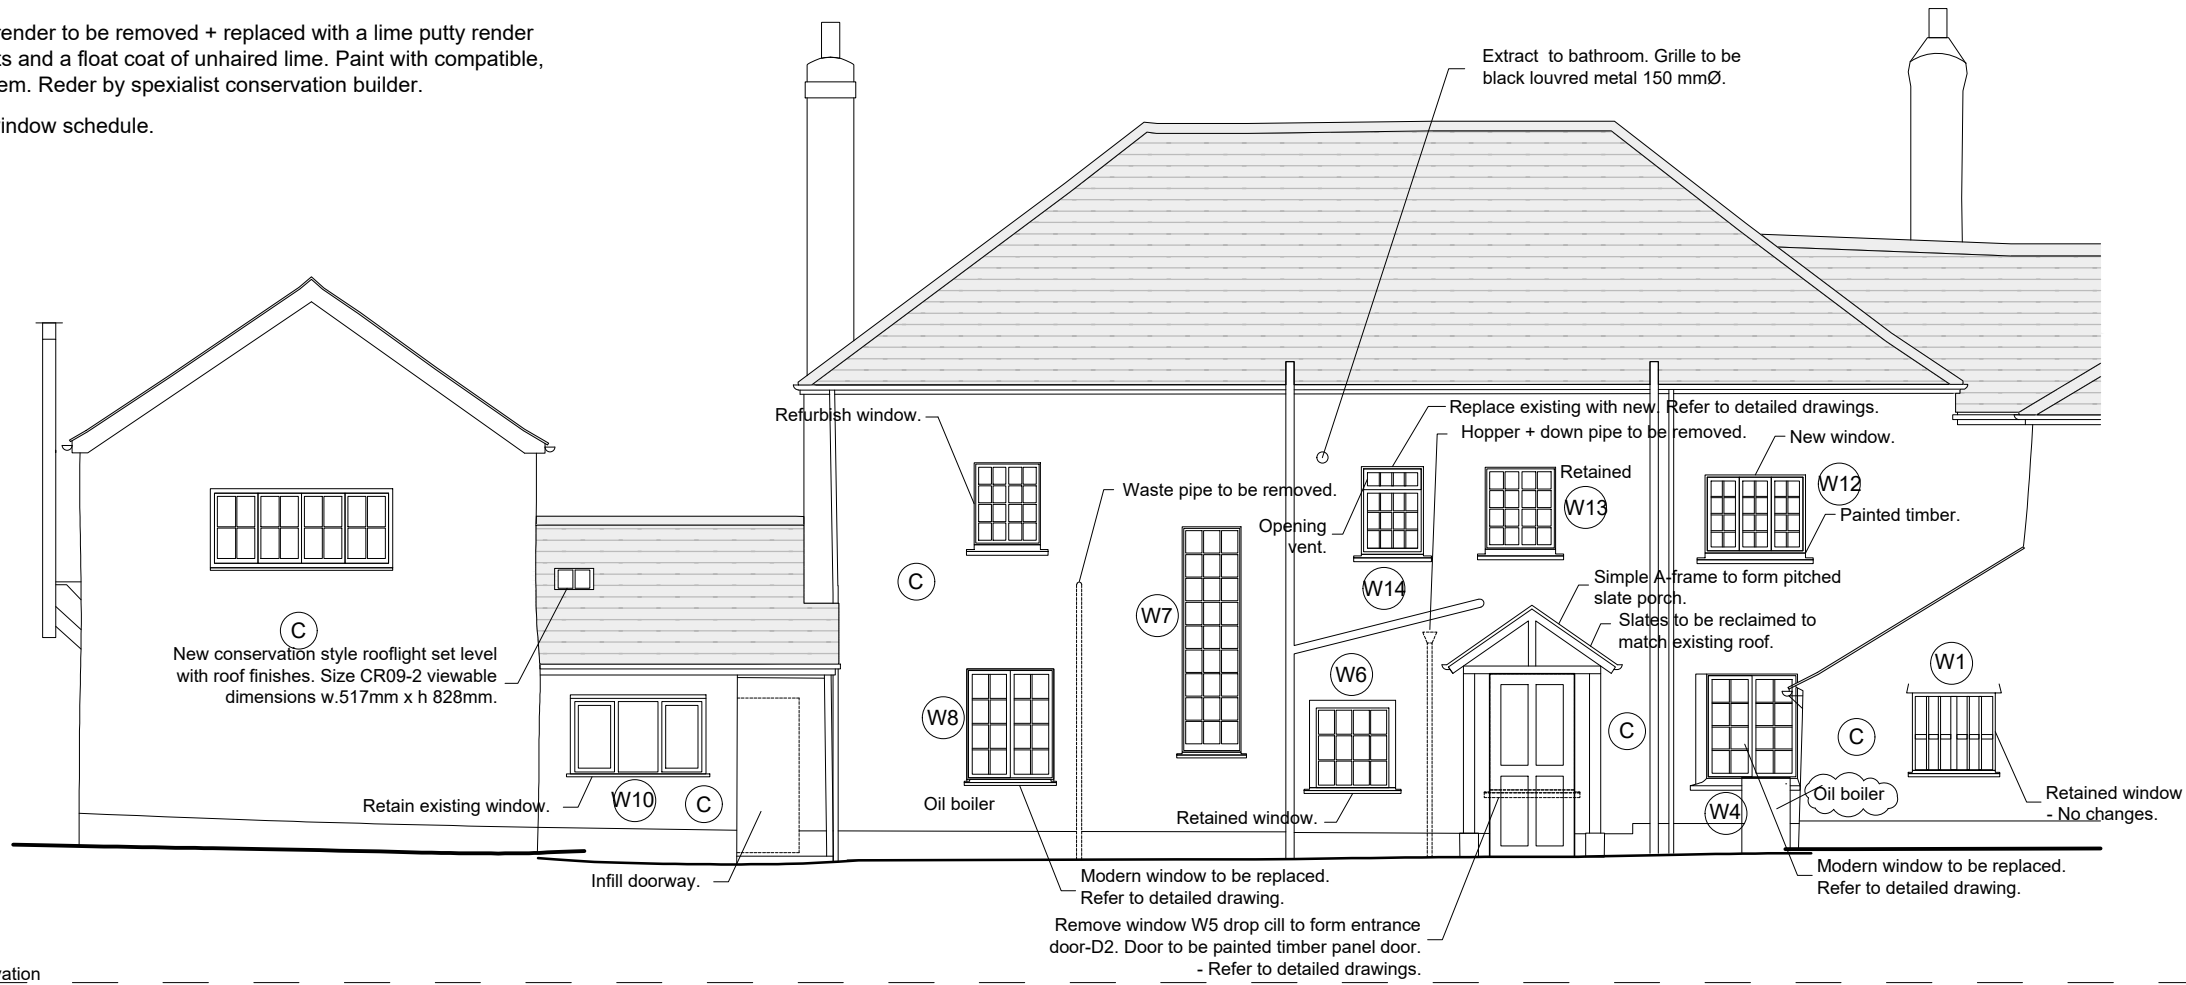

North Elevation
9.00m

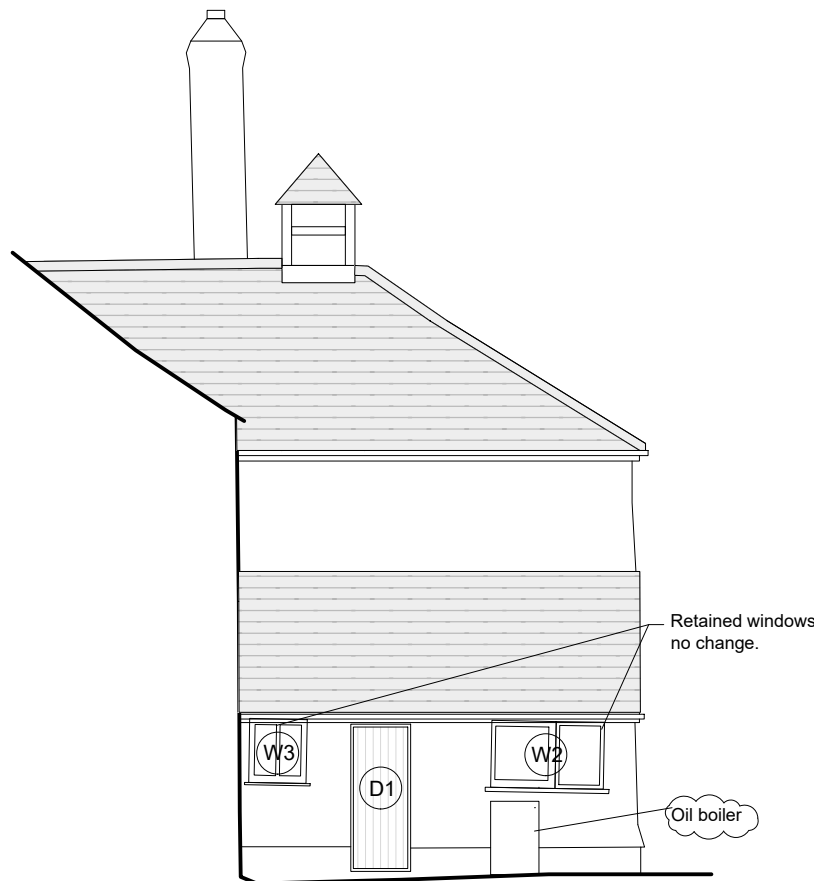

East Elevation
9.00m

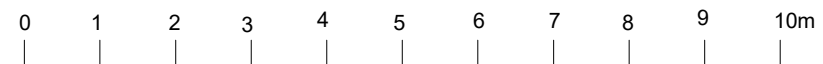

Rev B Oil boiler relocated

Read in conjunction with design + access statement, statement of significance and schedule of work.

AM ANNIE MARTIN
ARCHITECT

VENBRIDGE HOUSE
CHERITON BISHOP

NORTH ELEVATION and EAST ELEVATION

105.B | 1:100 @ A3 | SEPTEMBER 2022

ANNIE MARTIN ARCHITECT
CHERITON BISHOP, EXETER EX6 6HN
01647 272839