

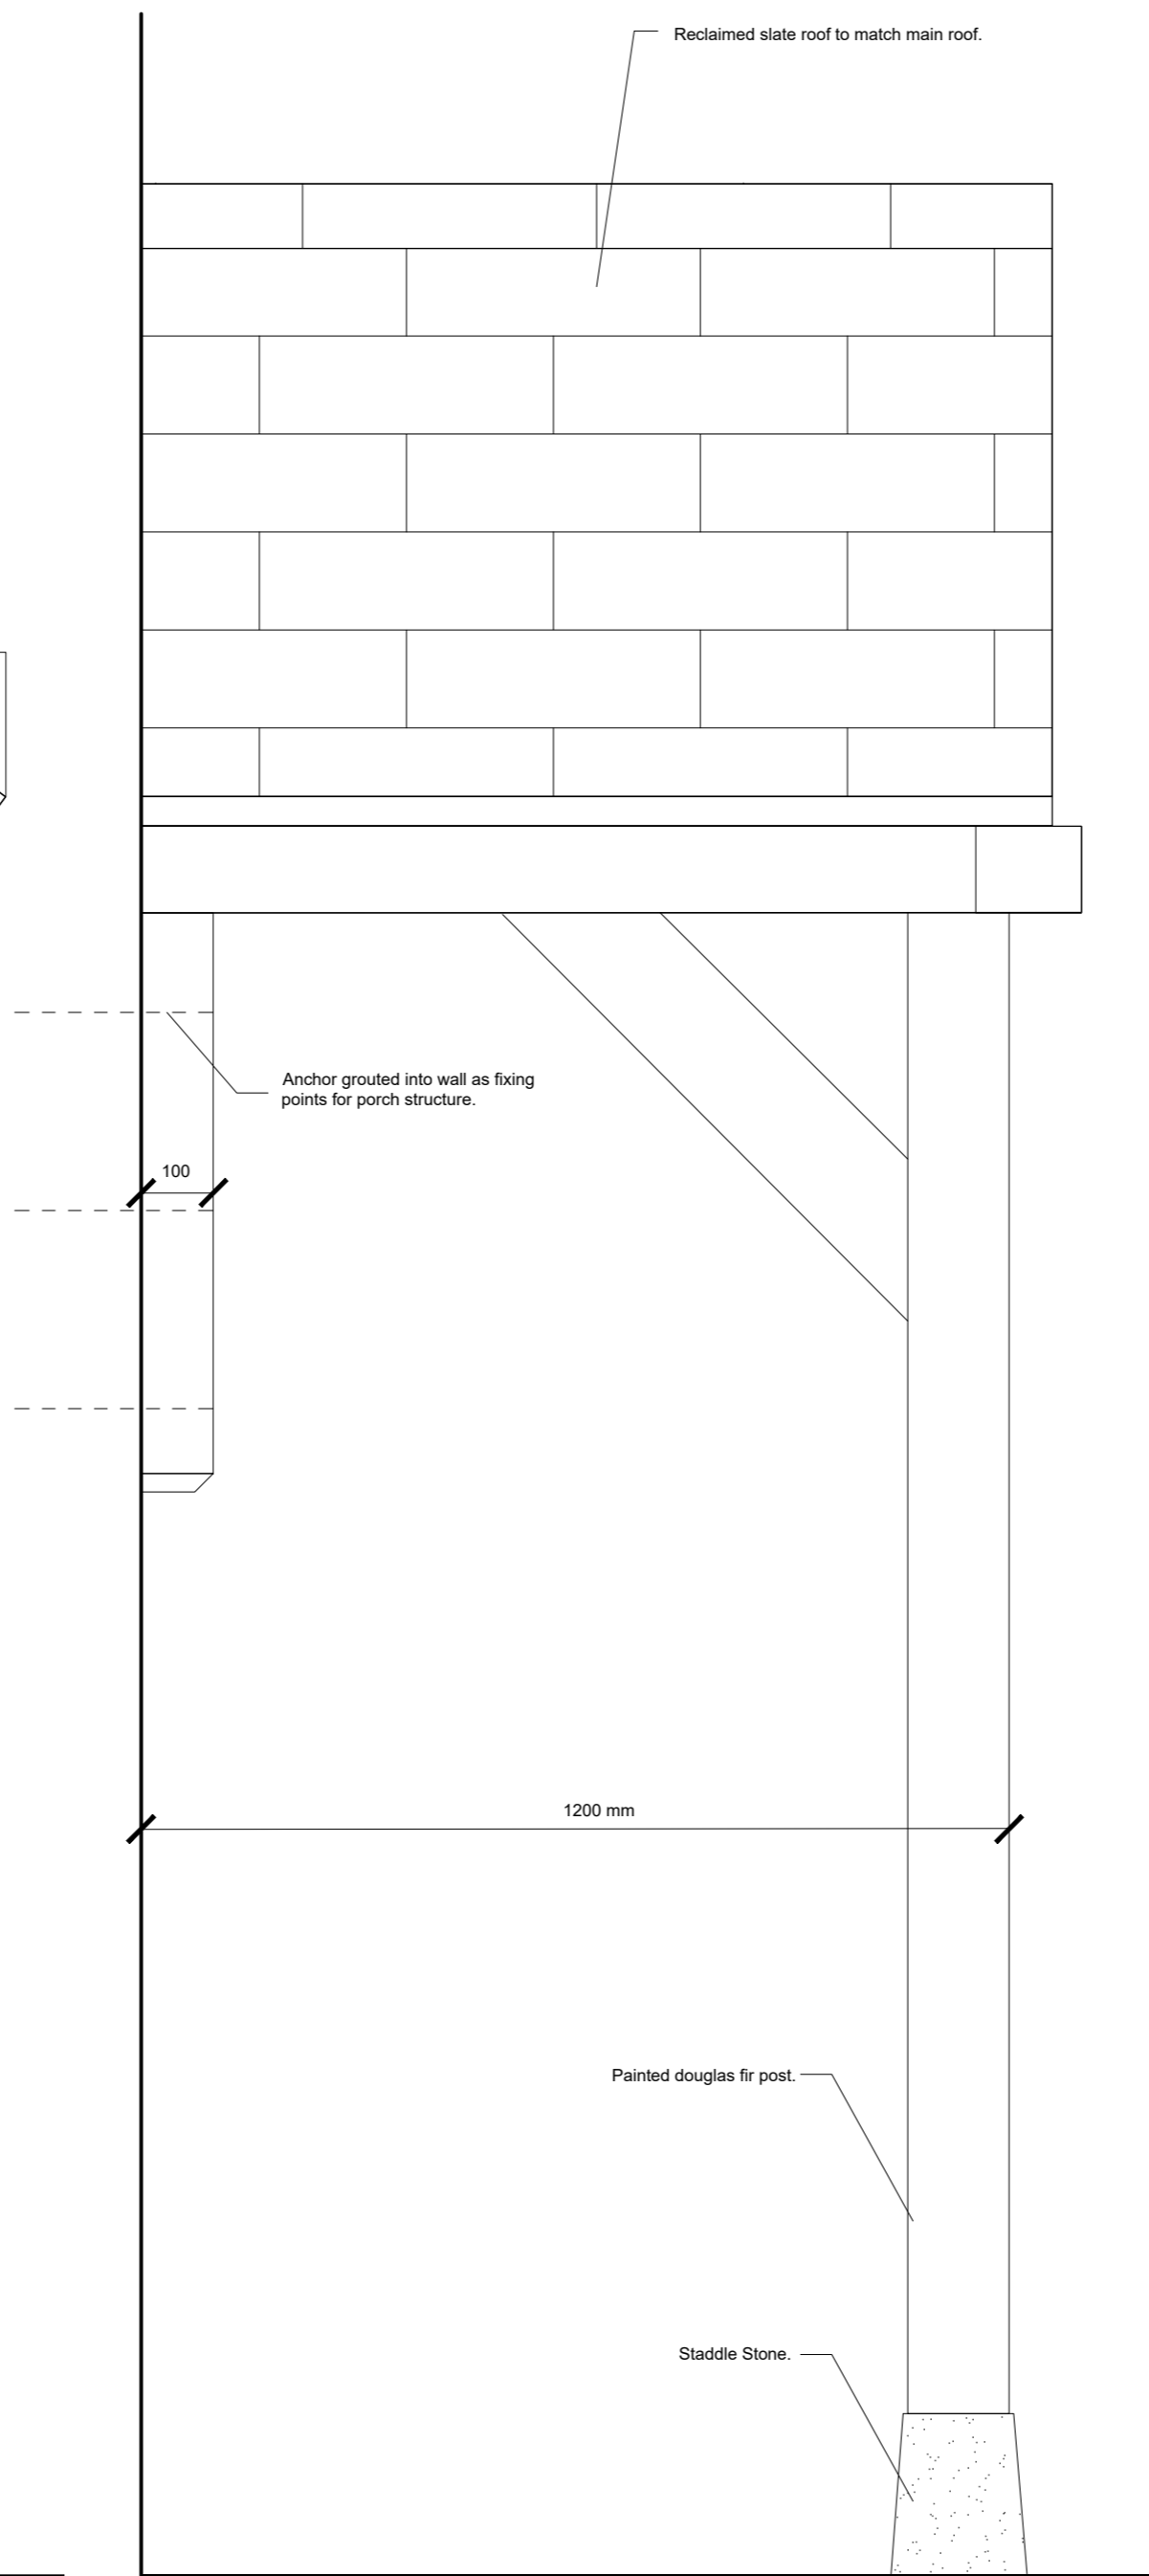


FRONT ELEVATION.

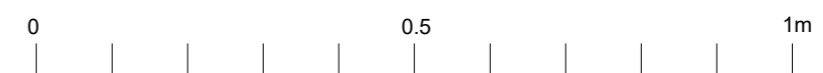

LEFT + RIGHT (handed) HAND ELEVATION.

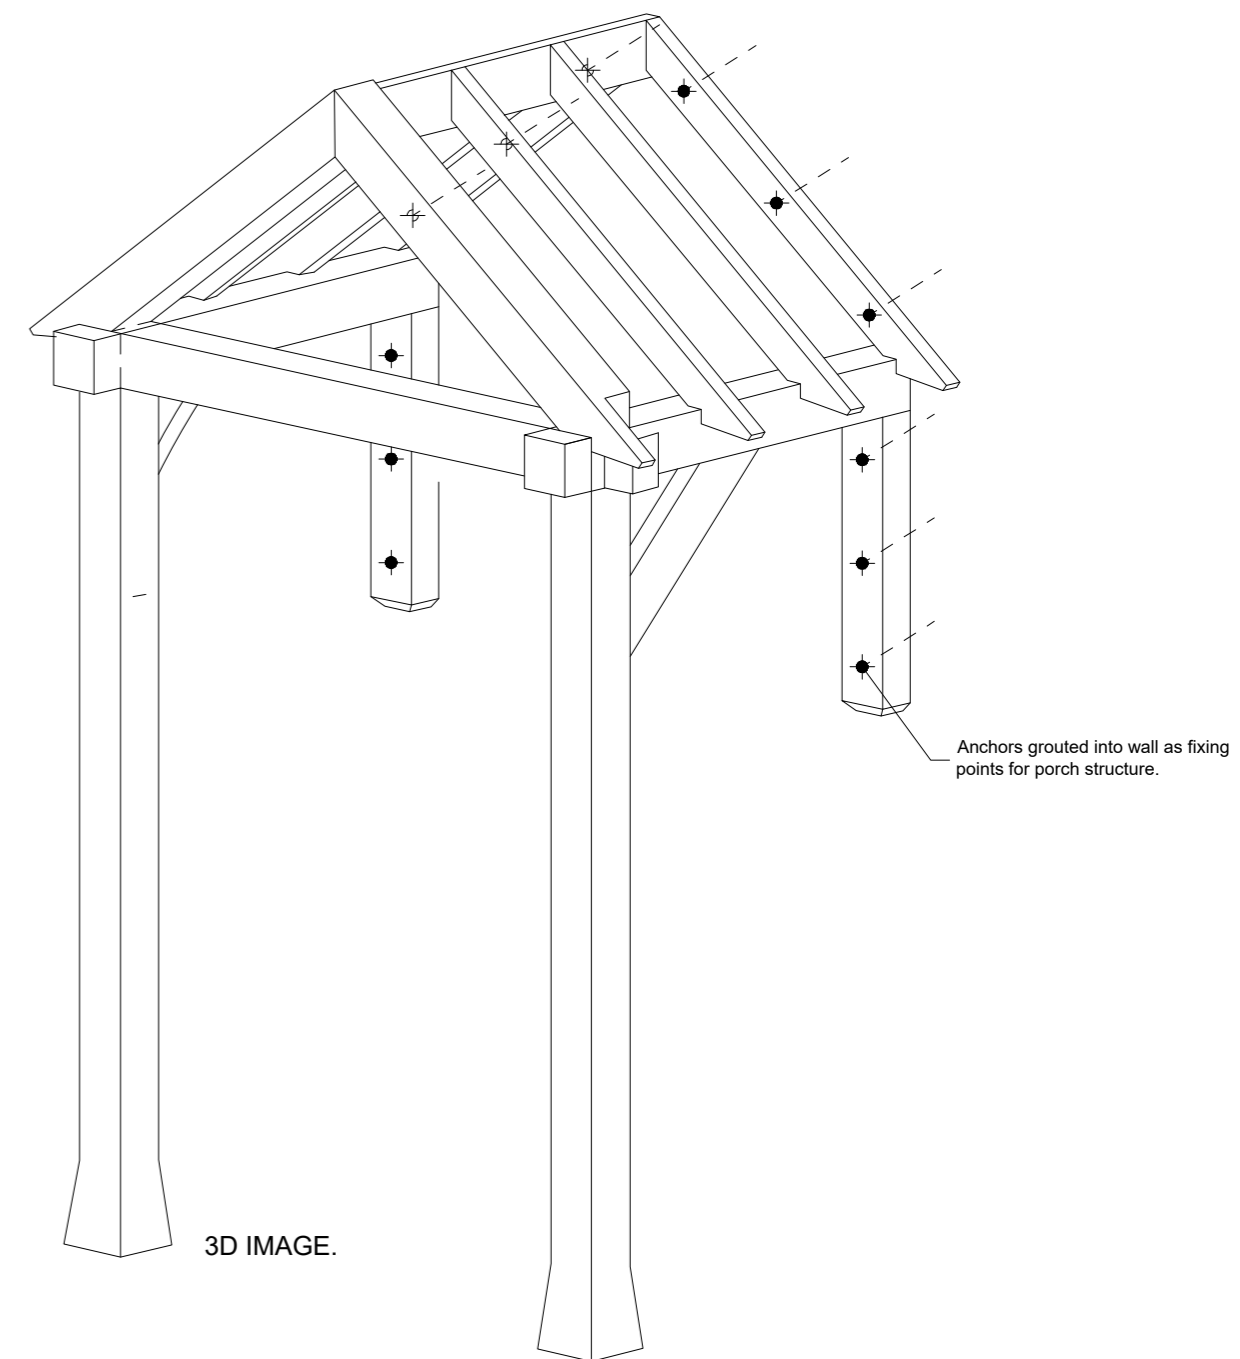

**SPECIFICATION**  
 Timber: white painted Douglas fir.  
 Slate roof: reclaimed slate to match main roof.  
 Black clay ridge tile.

**AM ANNIE MARTIN ARCHITECT**

VENBRIDGE HOUSE,  
 CHERITON BISHOP

PORCH ELEVATION + DETAILS

221a | 1:10 @ A2 | APRIL 2023

**ANNIE MARTIN ARCHITECT**  
 CHERITON BISHOP, EXETER EX6 6HN  
 01647 272839