


DETAIL A
Roof abutment detail.

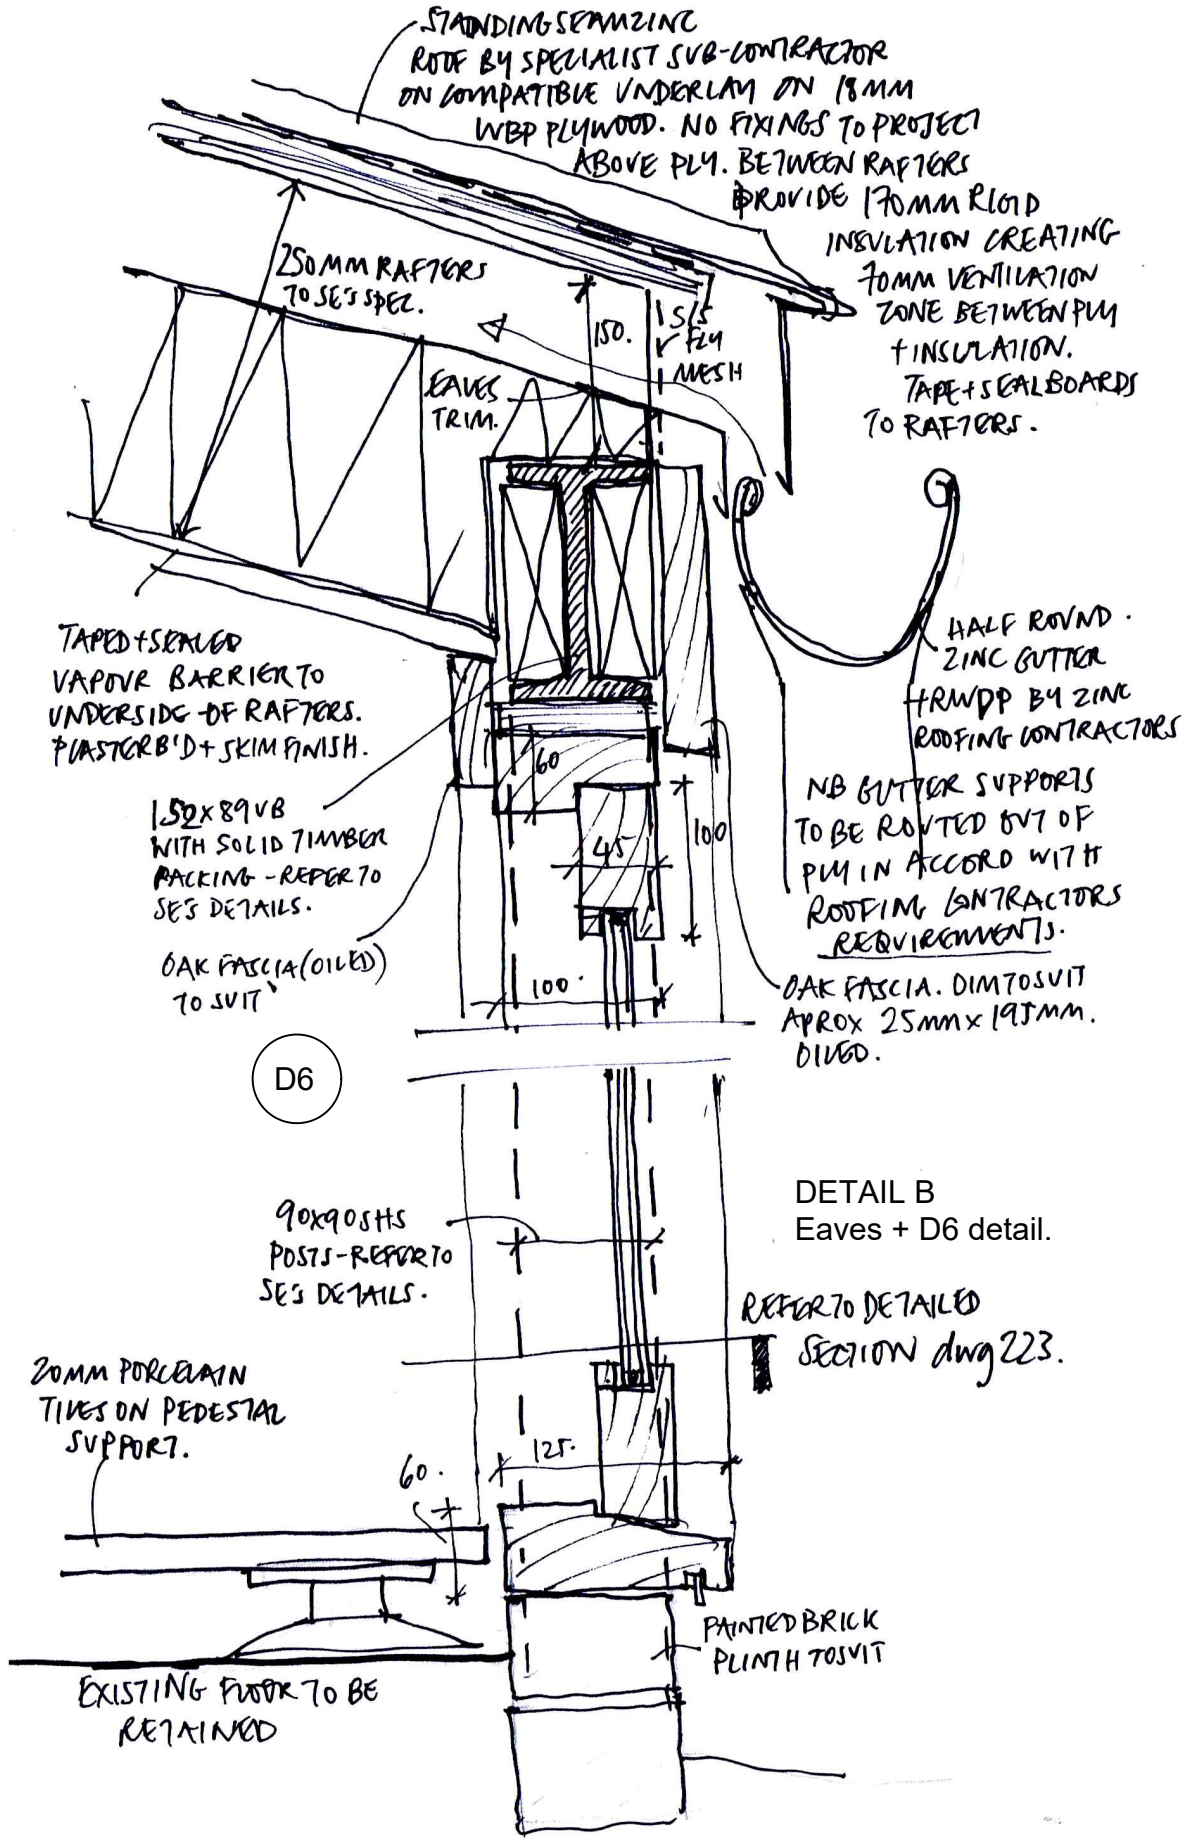

DETAIL B
Eaves + D6 detail.

AM ANNIE MARTIN ARCHITECT		
VENBRIDGE HOUSE, CHERITON BISHOP		
D6 head, sill + garden roof eaves and abutment detail.		
224	1:5 @ A3	APRIL 2023
ANNIE MARTIN ARCHITECT CHERITON BISHOP, EXETER EX6 6HN 01647 272839		