


10 metres

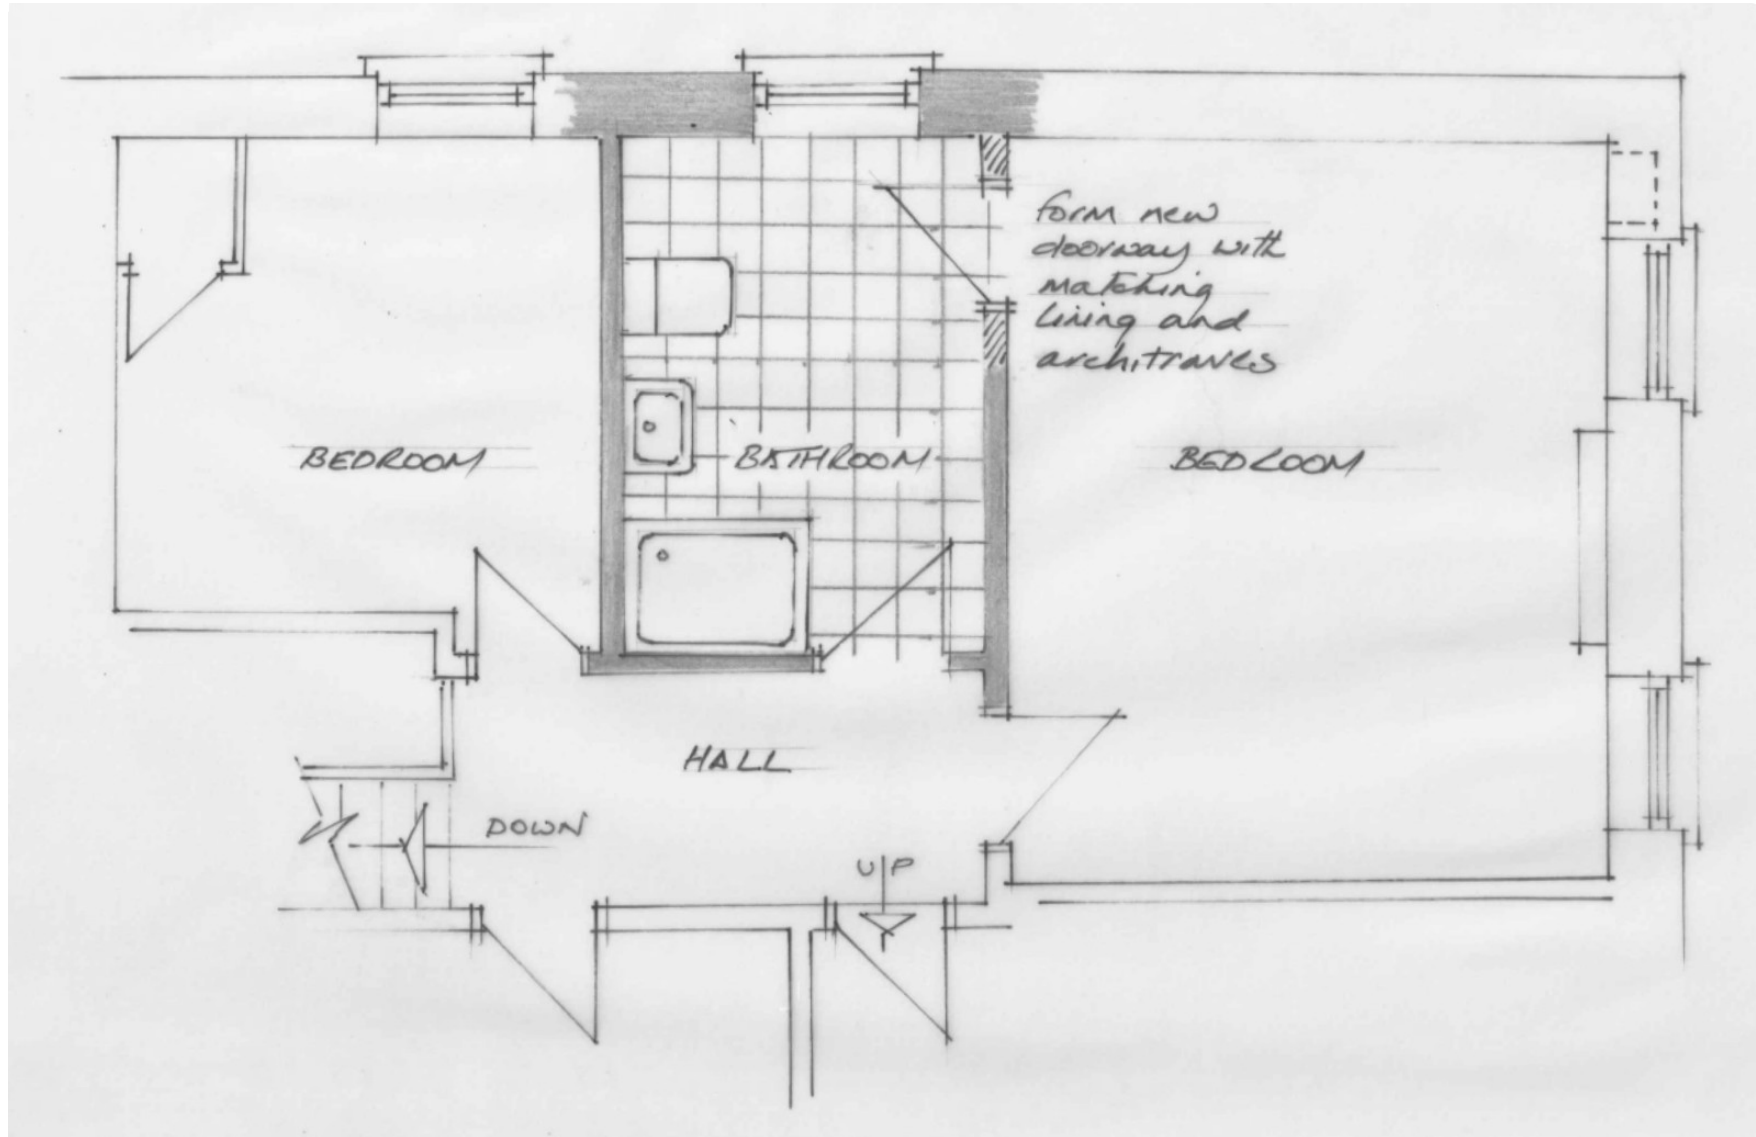

Part First Floor Plan As Proposed | 1:50 scale at A4 | Sept' 2023  
Proposed Minor Internal First Floor Alterations  
Ms. I. Clifton | Brook House, Silver Street, Thorverton, EX5 5LT

