


**1 North-Elevation-Proposed**  
**1 : 50**

Second Floor Level  
6400

First Floor Level  
2600

Ground Floor Level  
0

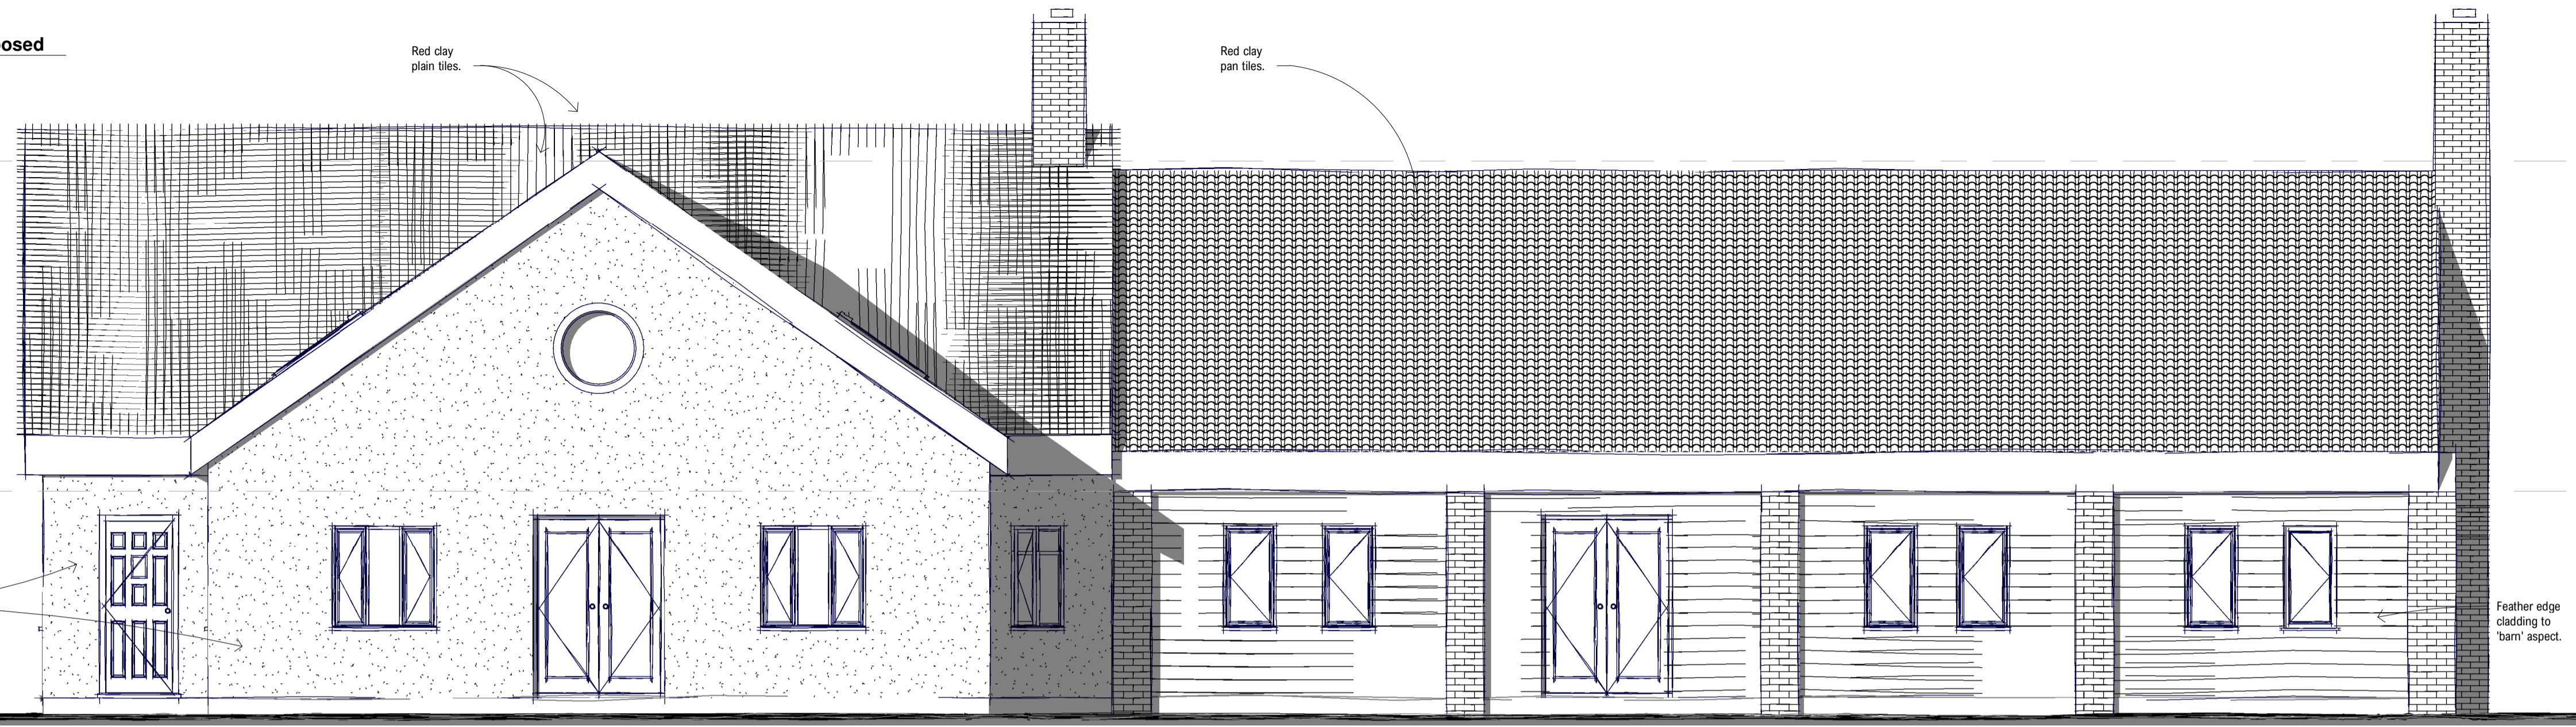

Second Floor Level  
6400

First Floor Level  
2600

Ground Floor Level  
0



**3 South-Elevation-Proposed**  
**1 : 50**

Second Floor Level  
6400



First Floor Level  
2600

Ground Floor Level  
0



**2 East-Elevation-Proposed**  
**1 : 50**

**4 West-Elevation-Proposed**  
**1 : 50**

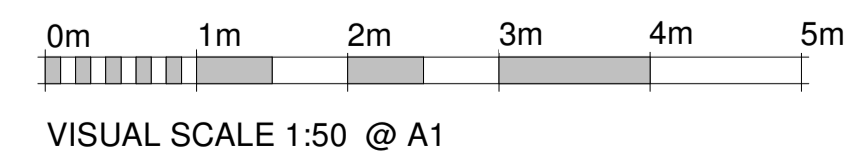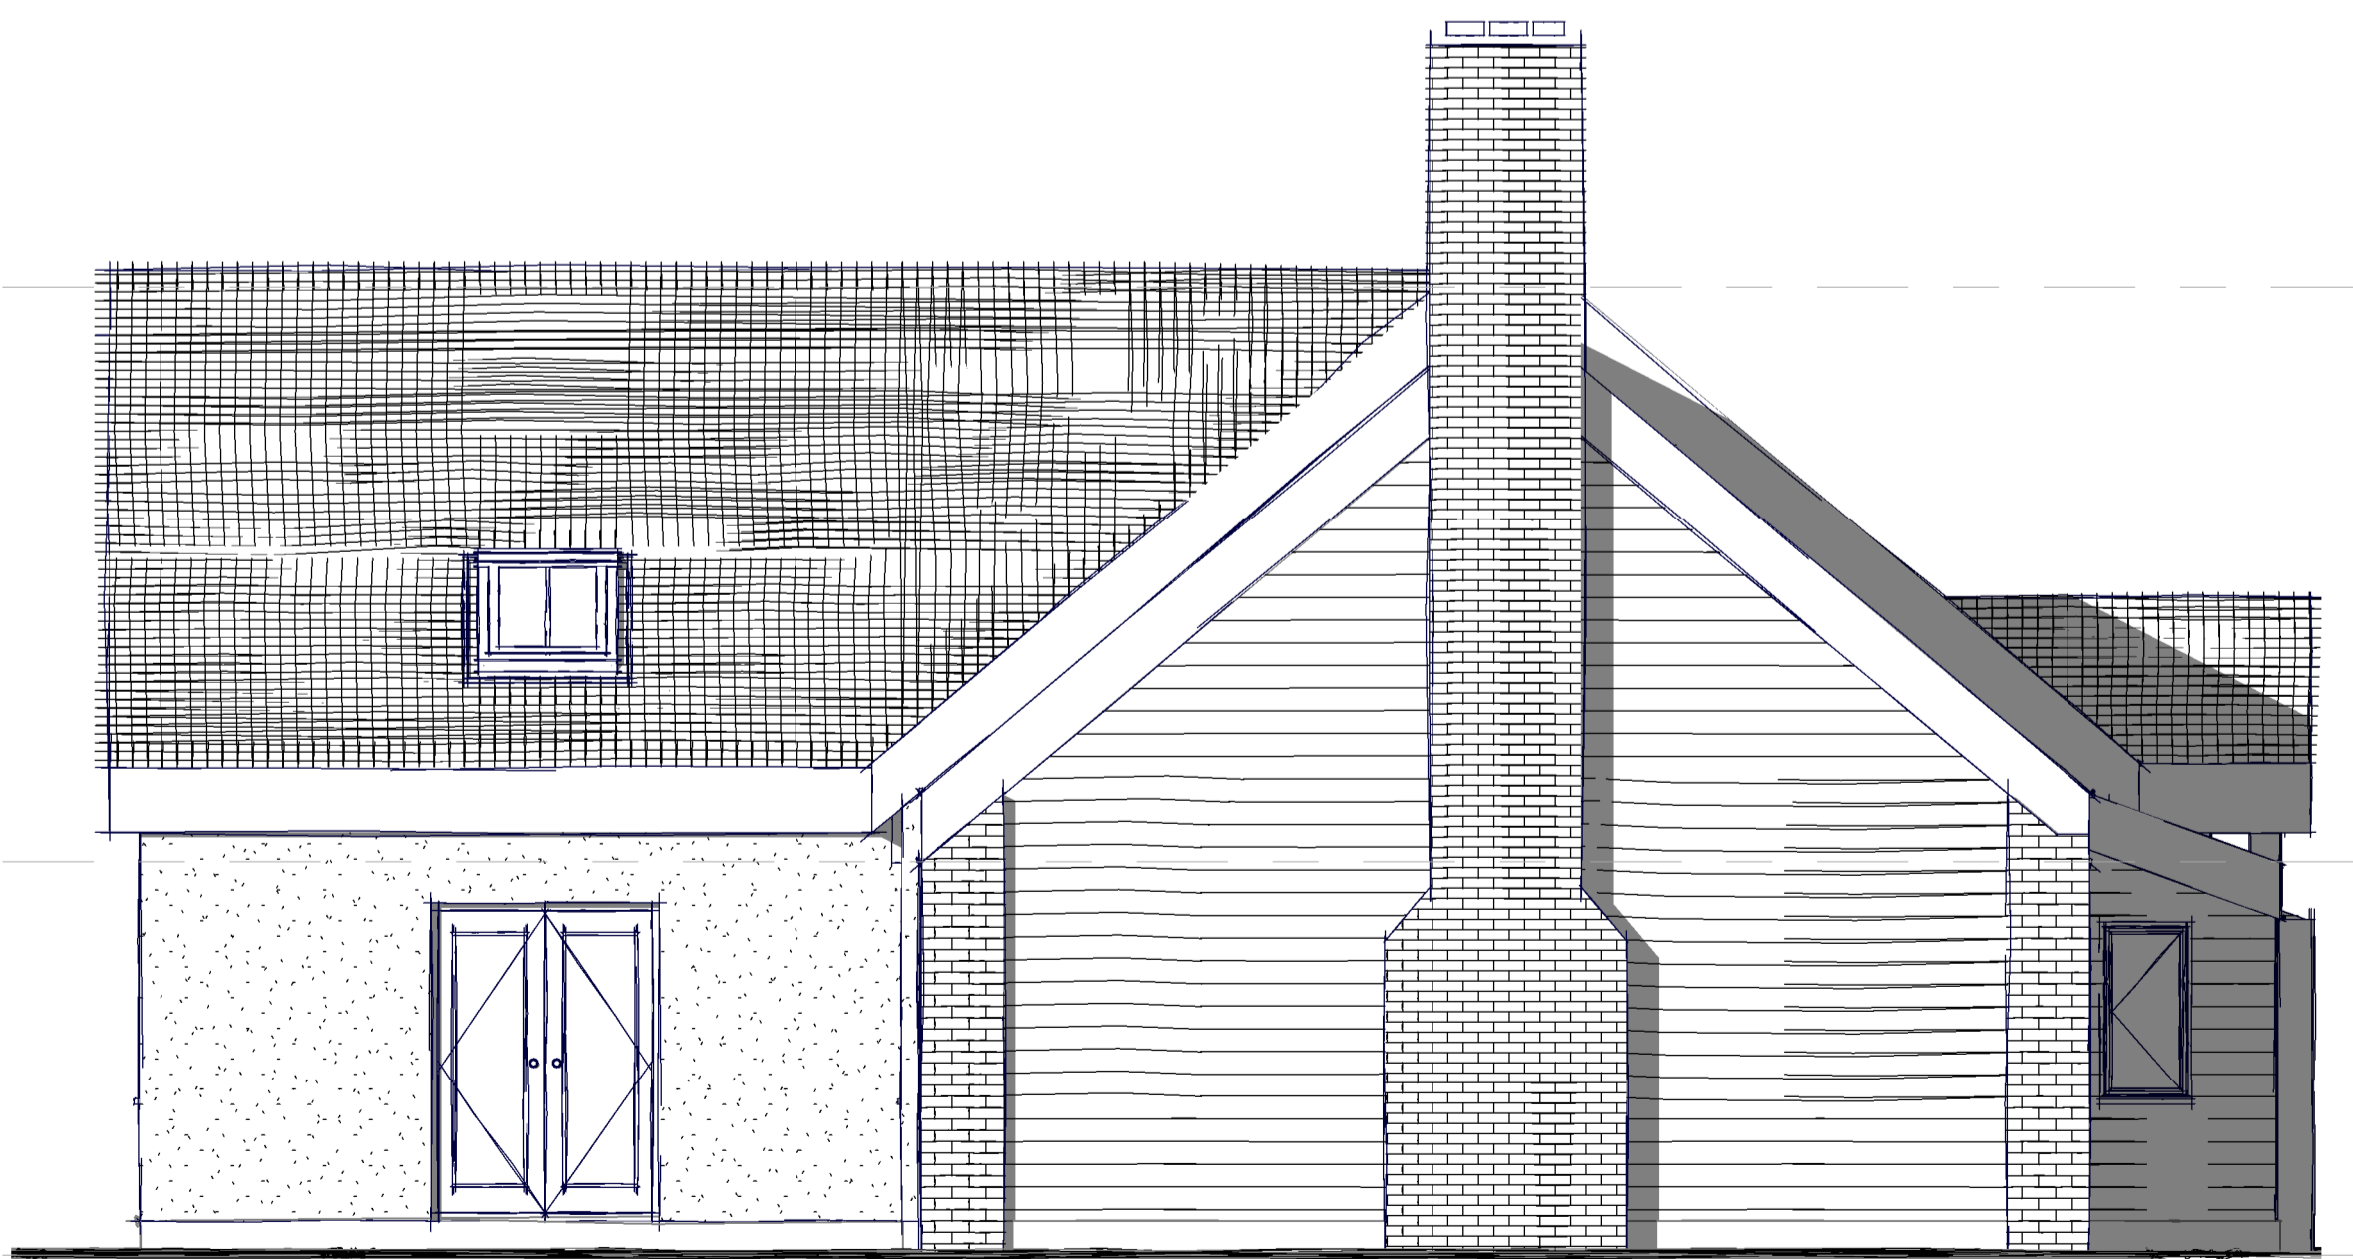

**CARLYON.**  
ARCHITECTURE

Carlyon Architecture  
Phone: 07795662448  
E-mail: will@carlyonarchitecture.co.uk

Note:  
The contractor is to check and verify all dimensions and drainage routes (unless otherwise specified) on site before starting work and report any omissions or errors.  
This drawing is to be read in conjunction with all relevant consultants and specialists drawings.

No.	Description	Date

**Ms Sammons  
Samples  
Farmhouse**

**Proposed  
Elevations**

Project number **SSFH01**  
Date **19/09/2023**  
Drawn by **WS**  
Checked by **WJS**

**A1-15**

Scale **1 : 50**