

Two 3-bedroom semi-detached houses

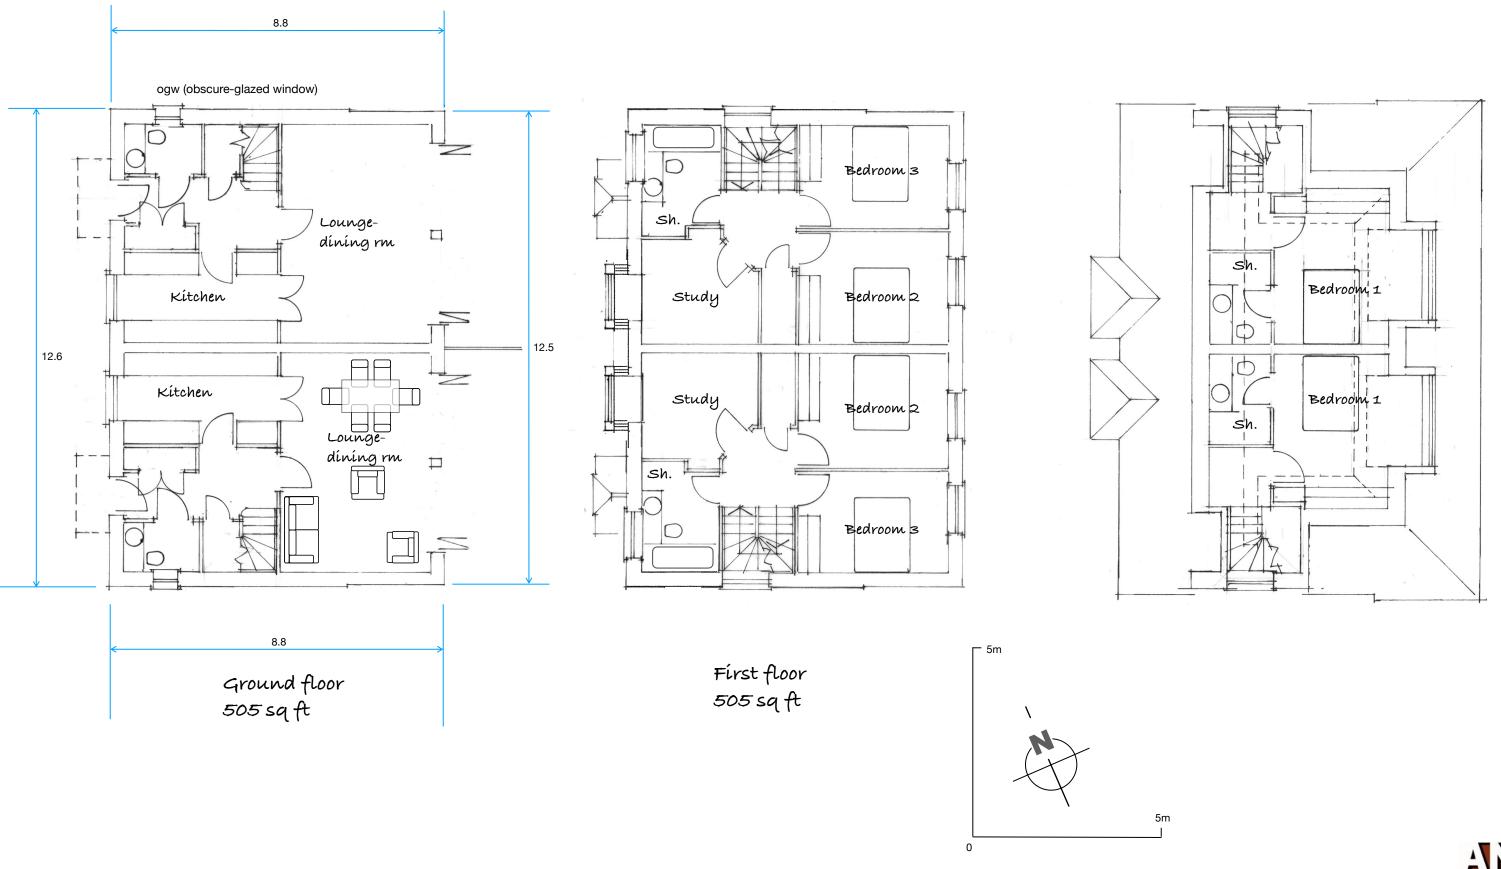

Minstrels, Otterbourne: Plots 1 and 2 elevations: 1:100 @ A3: 11th August 2023

## P 07

## Cottages

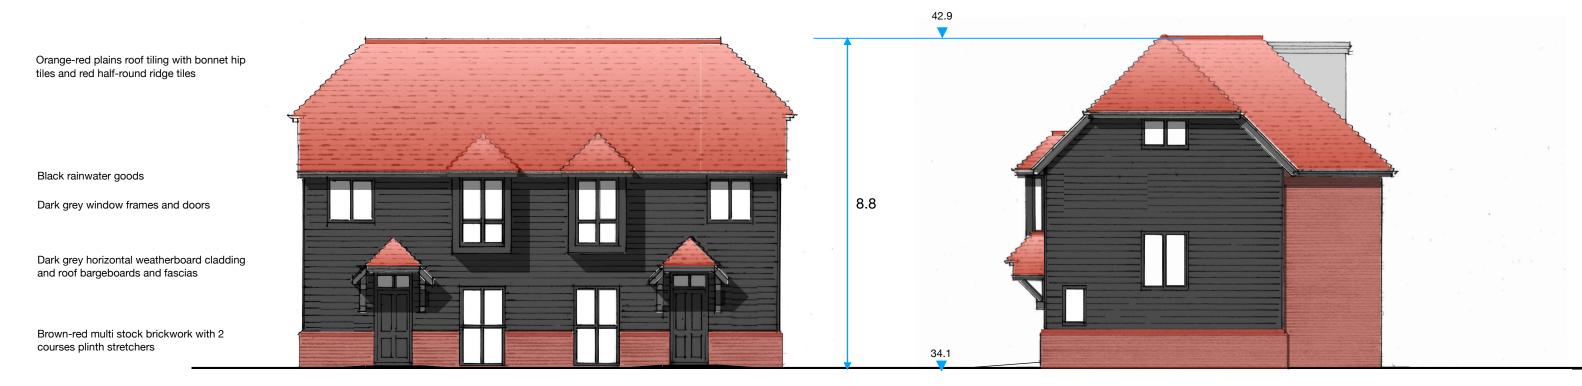

Front (West) elevation


RH síde (South) elevatíon



Rear (East elevation

RH síde (North) elevatíon




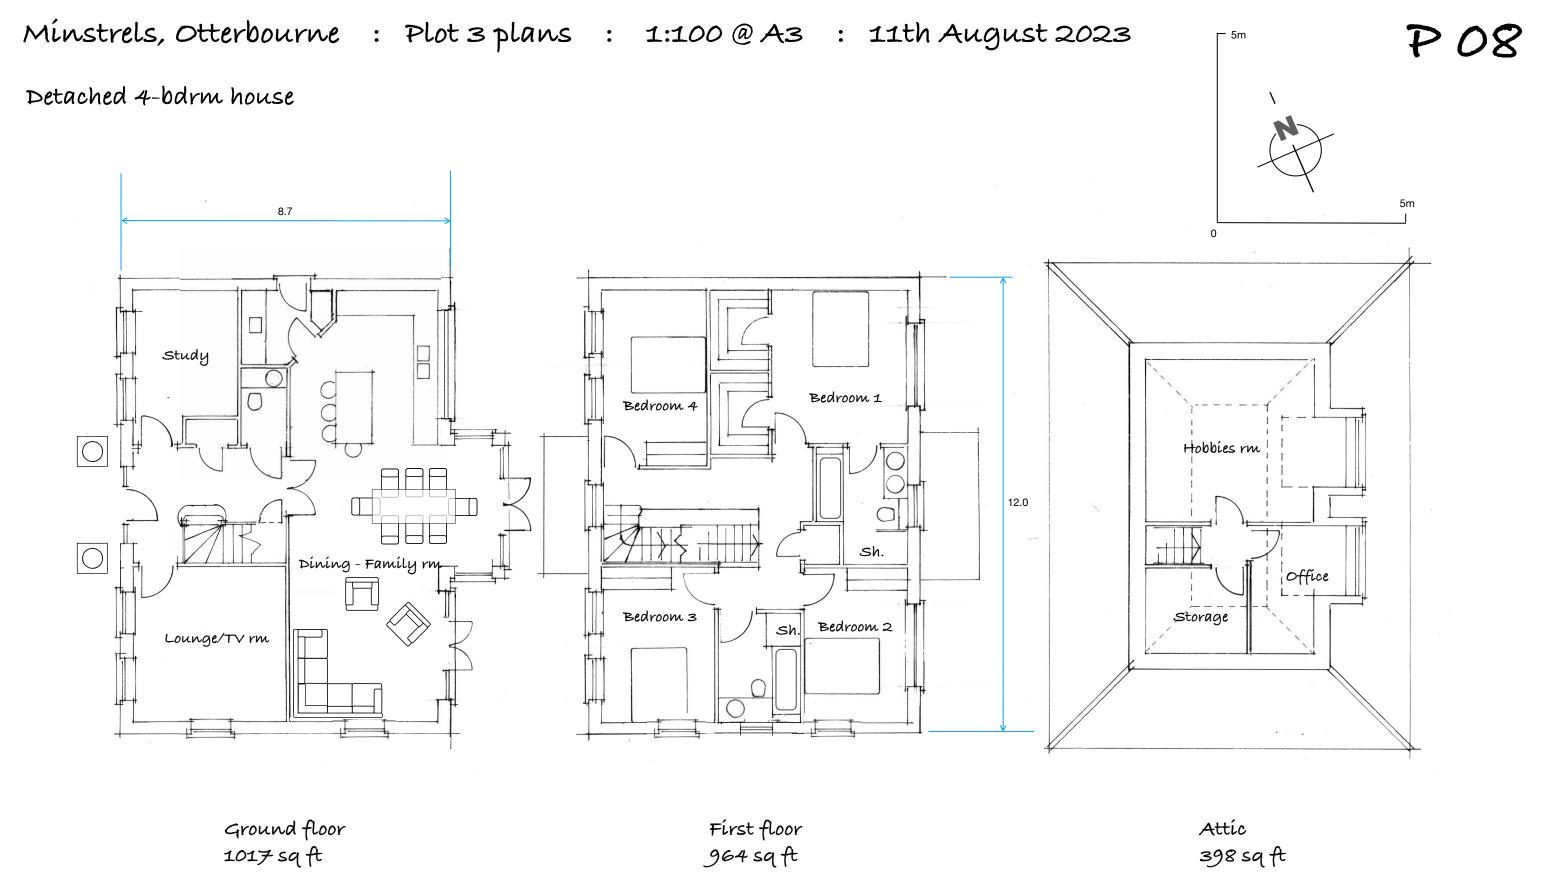






Front (West) elevation

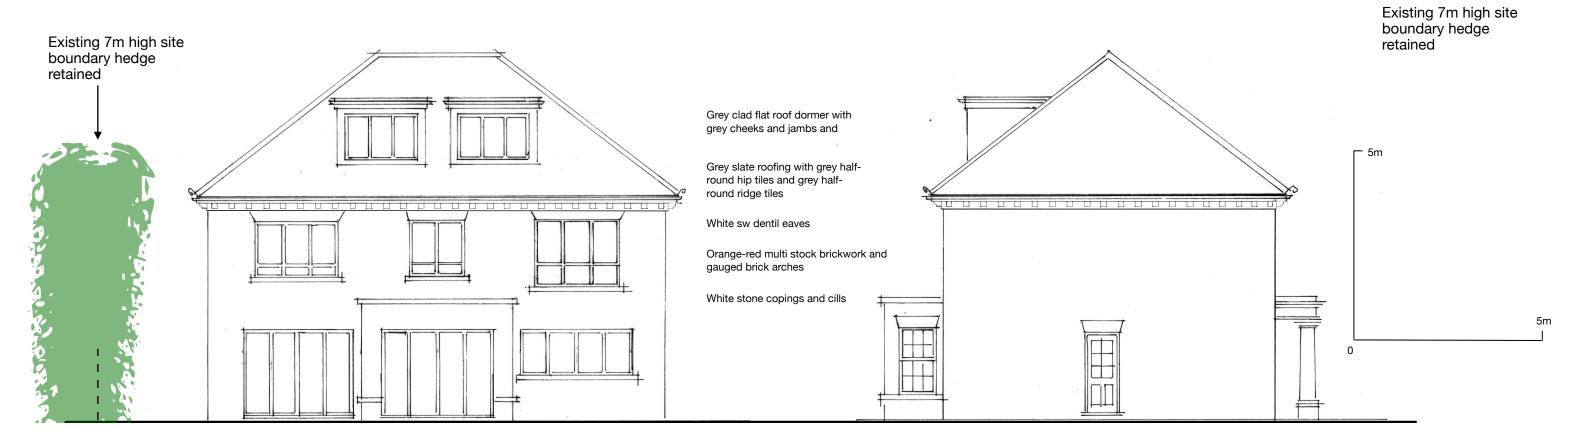

Rear (East) elevation

LH síde (South) elevatíon

## 4-bedroom detached house

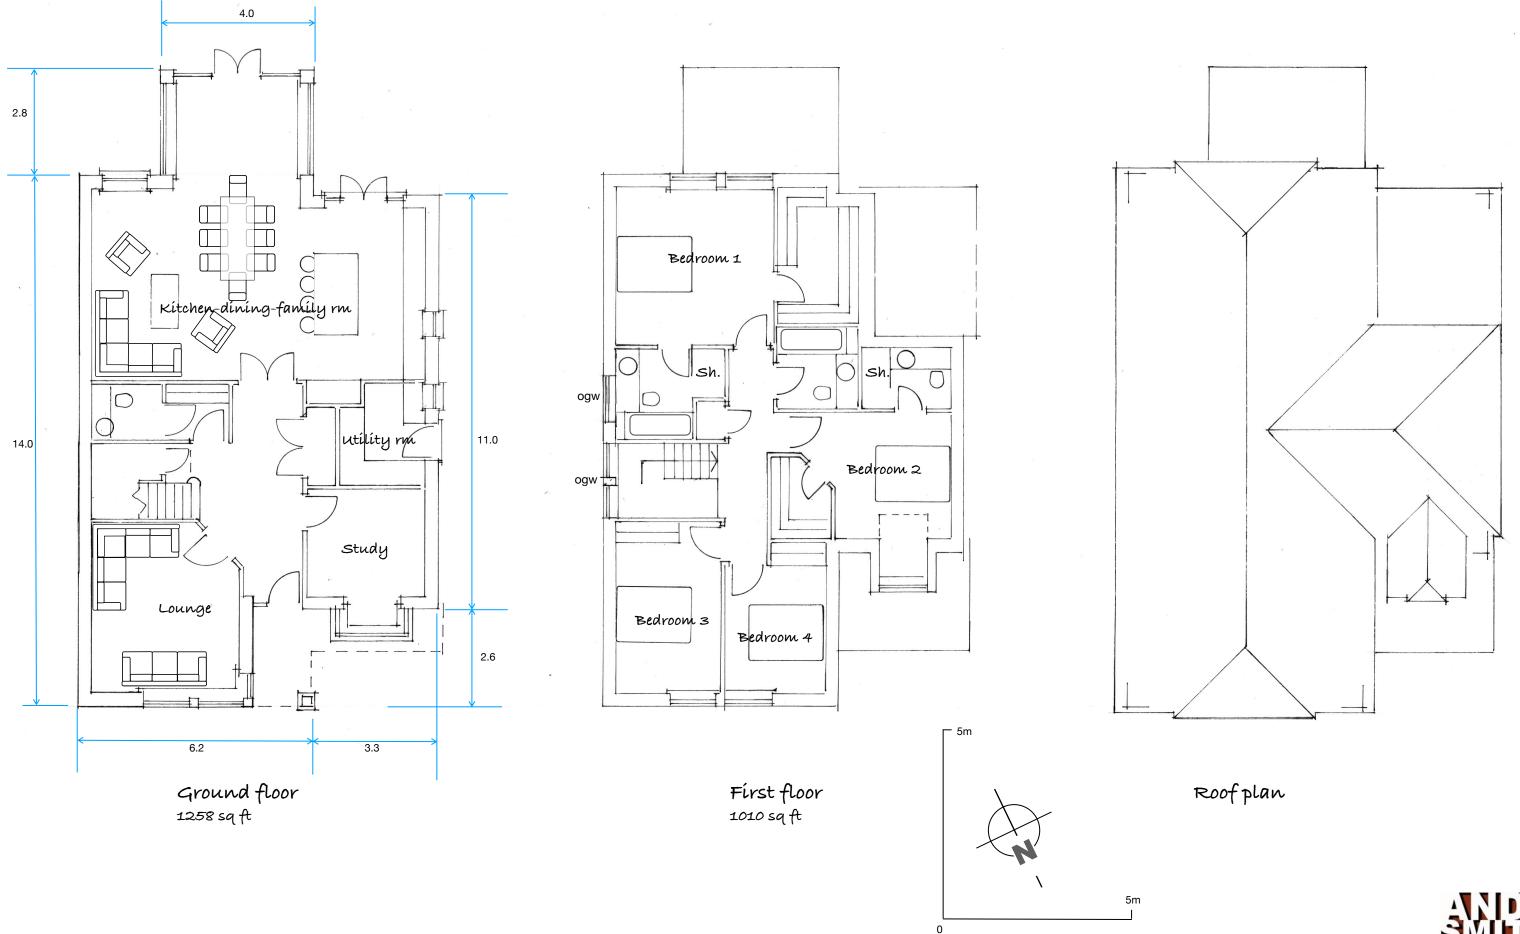

Minstrels, Otterbourne: Plot 4 elevations: 1:100 @ A3: 11th August 2023



Rear (South) elevation to garden



RHS (West) elevation



LHS (East) elevation to courtyard



North (Front) elevation

