

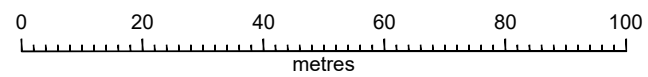
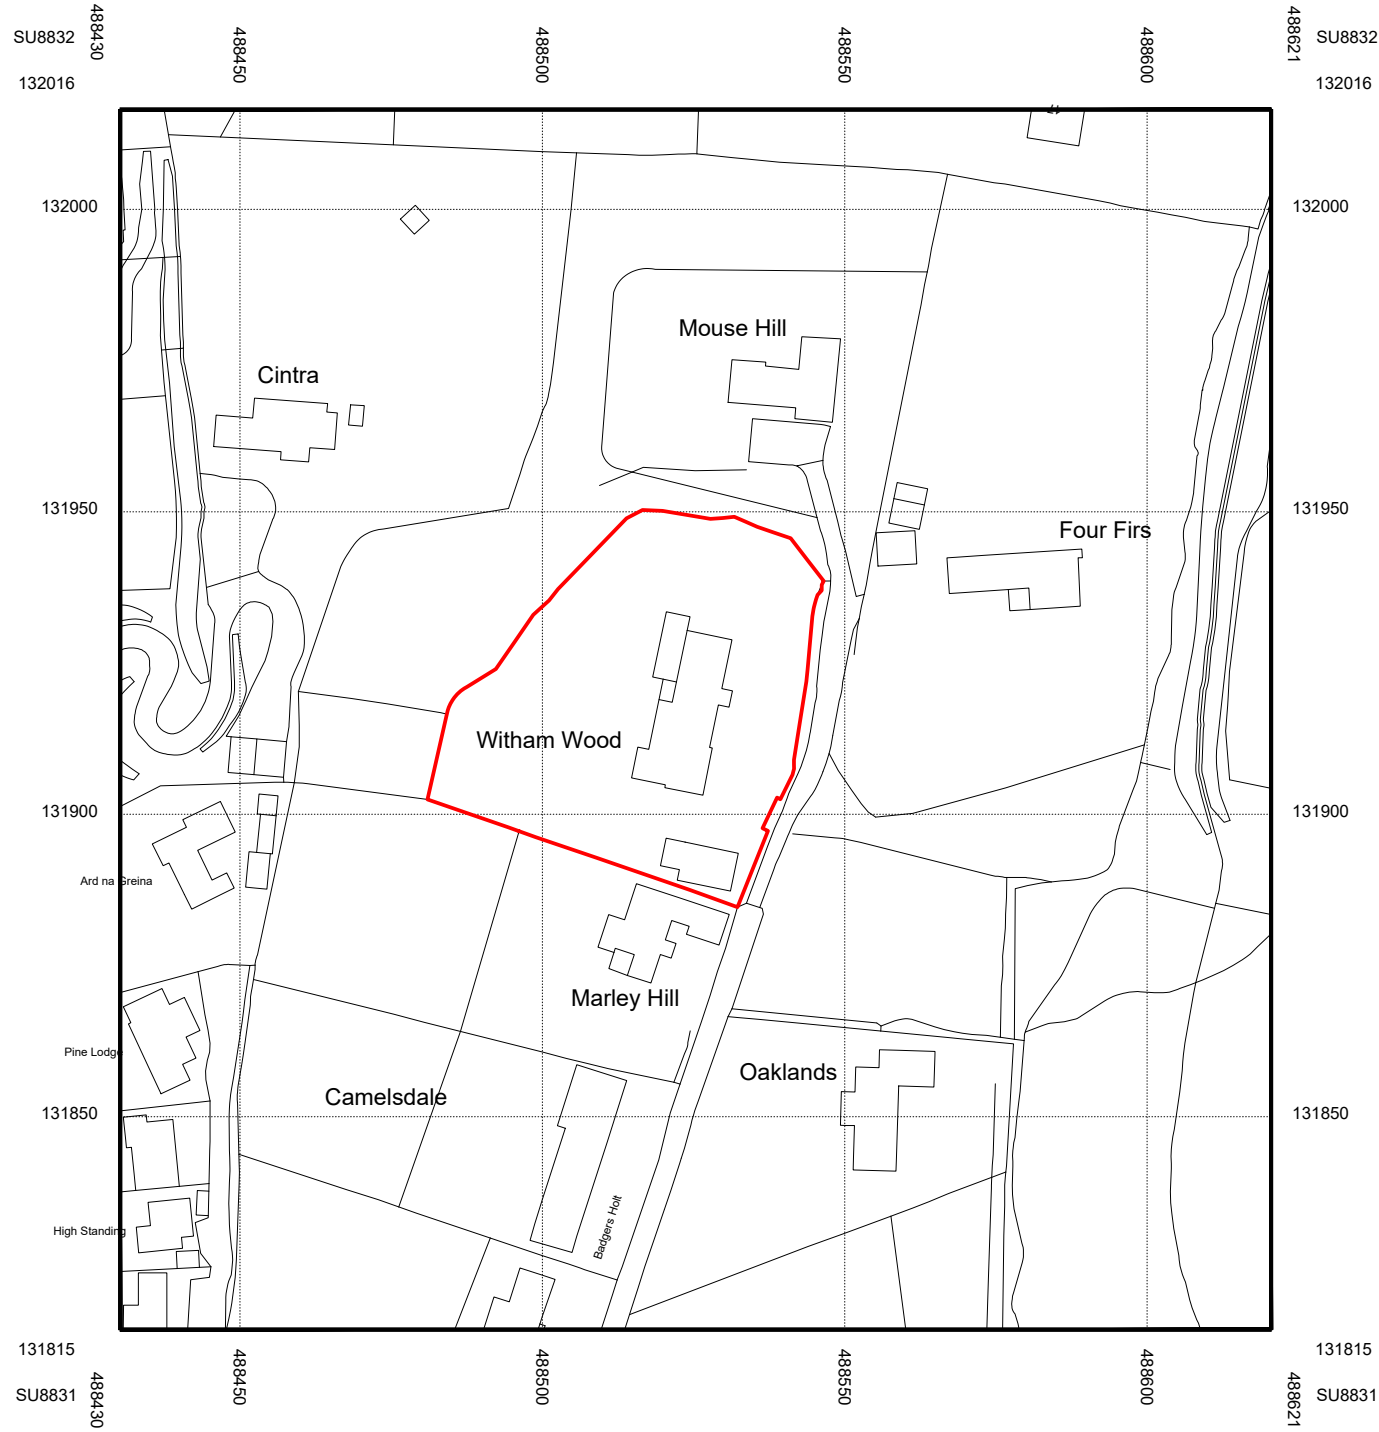


MapServe

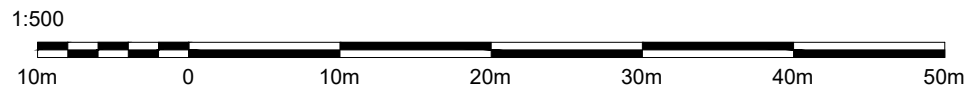

© Crown copyright 2022 Ordnance Survey 100053143

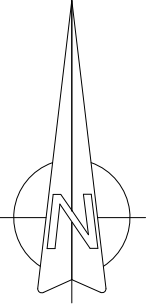

ARCHETYPE CENTRAL
 ARCHITECTURAL & PLANNING SERVICES
 e-mail: info@archetypecentral.co.uk
 website: www.archetypecentral.co.uk

Project			
WITHAM WOOD, MARLEY LANE, HASLEMERE, SURREY GU27 3PZ			
Drawing title			
SITE LOCATION PLAN			
Drawing No.	Rev.	Scale	Date. Drawn by.
632/11		1:1250 @ A3	12/22 RS