

Front Elevation




Rear Elevation




Side Elevation




Flank Elevation

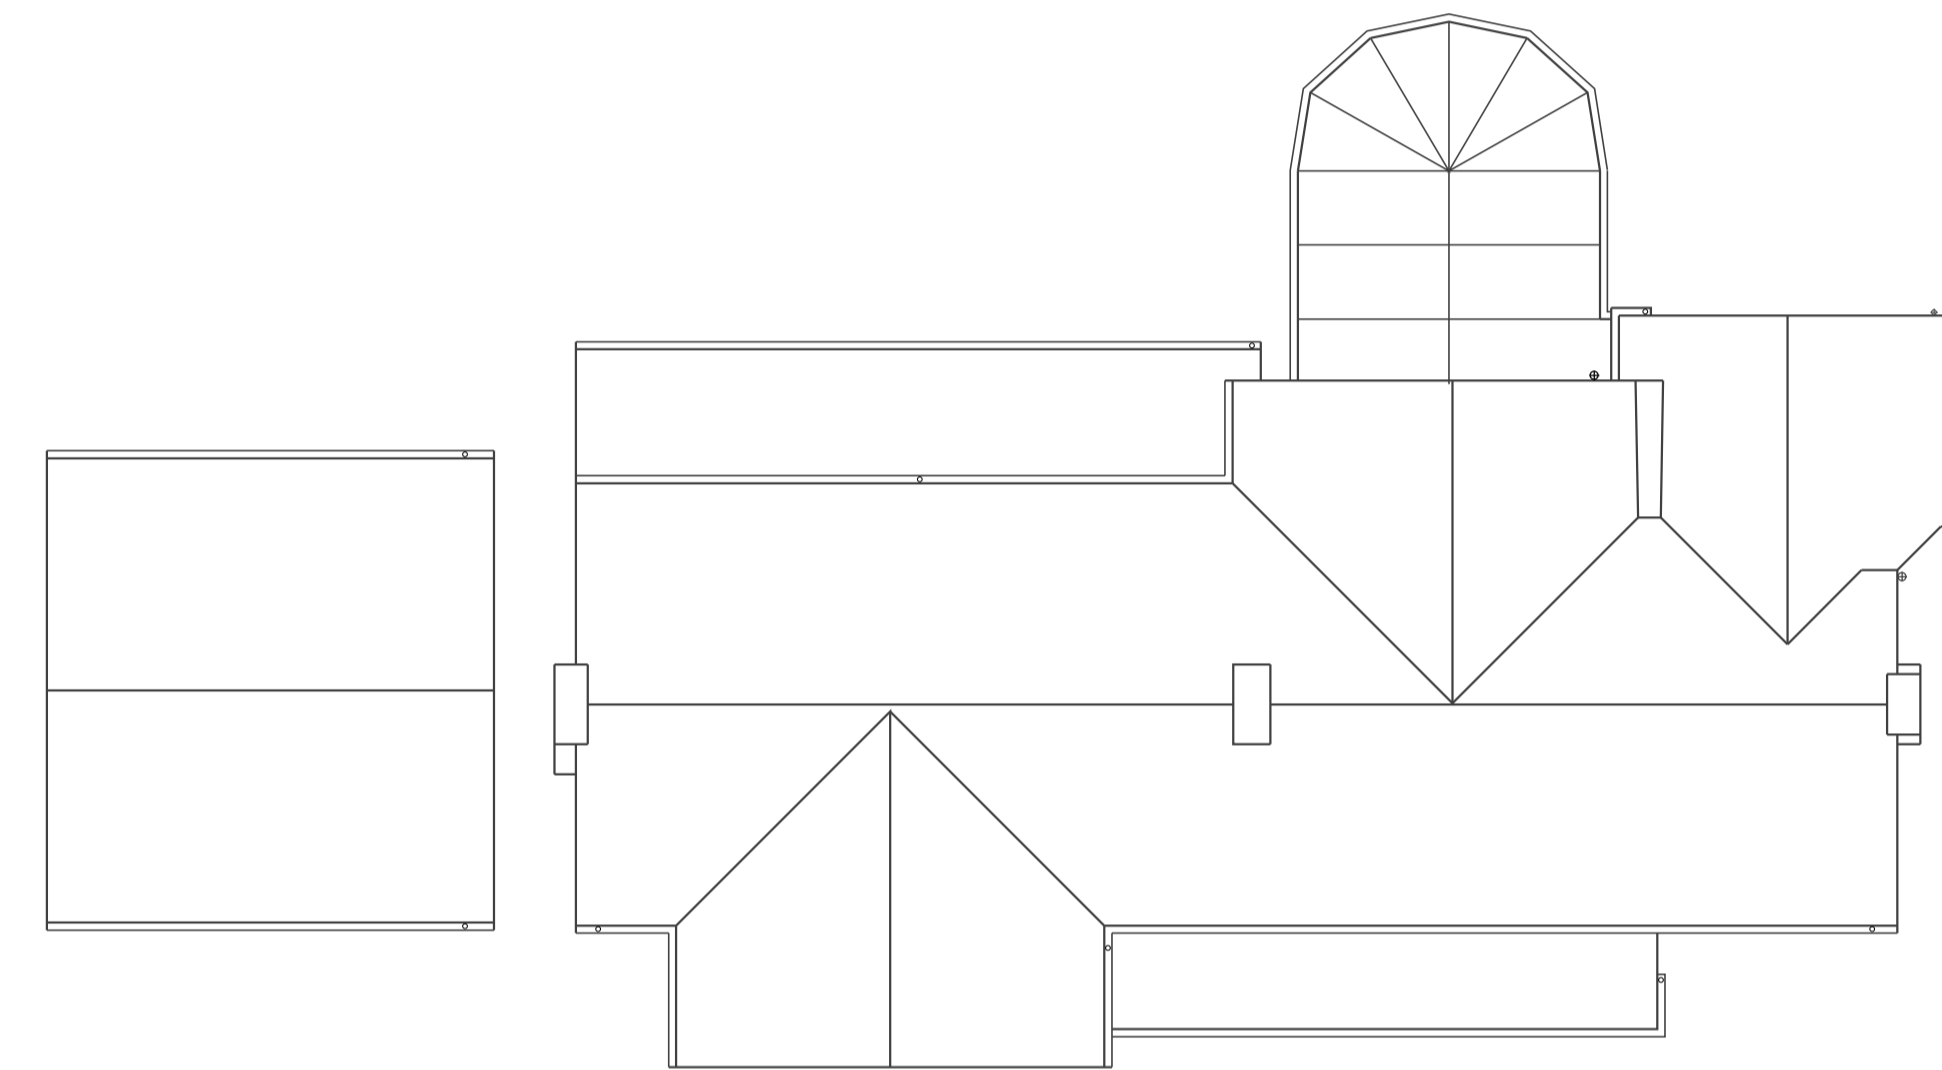

Roof Plan

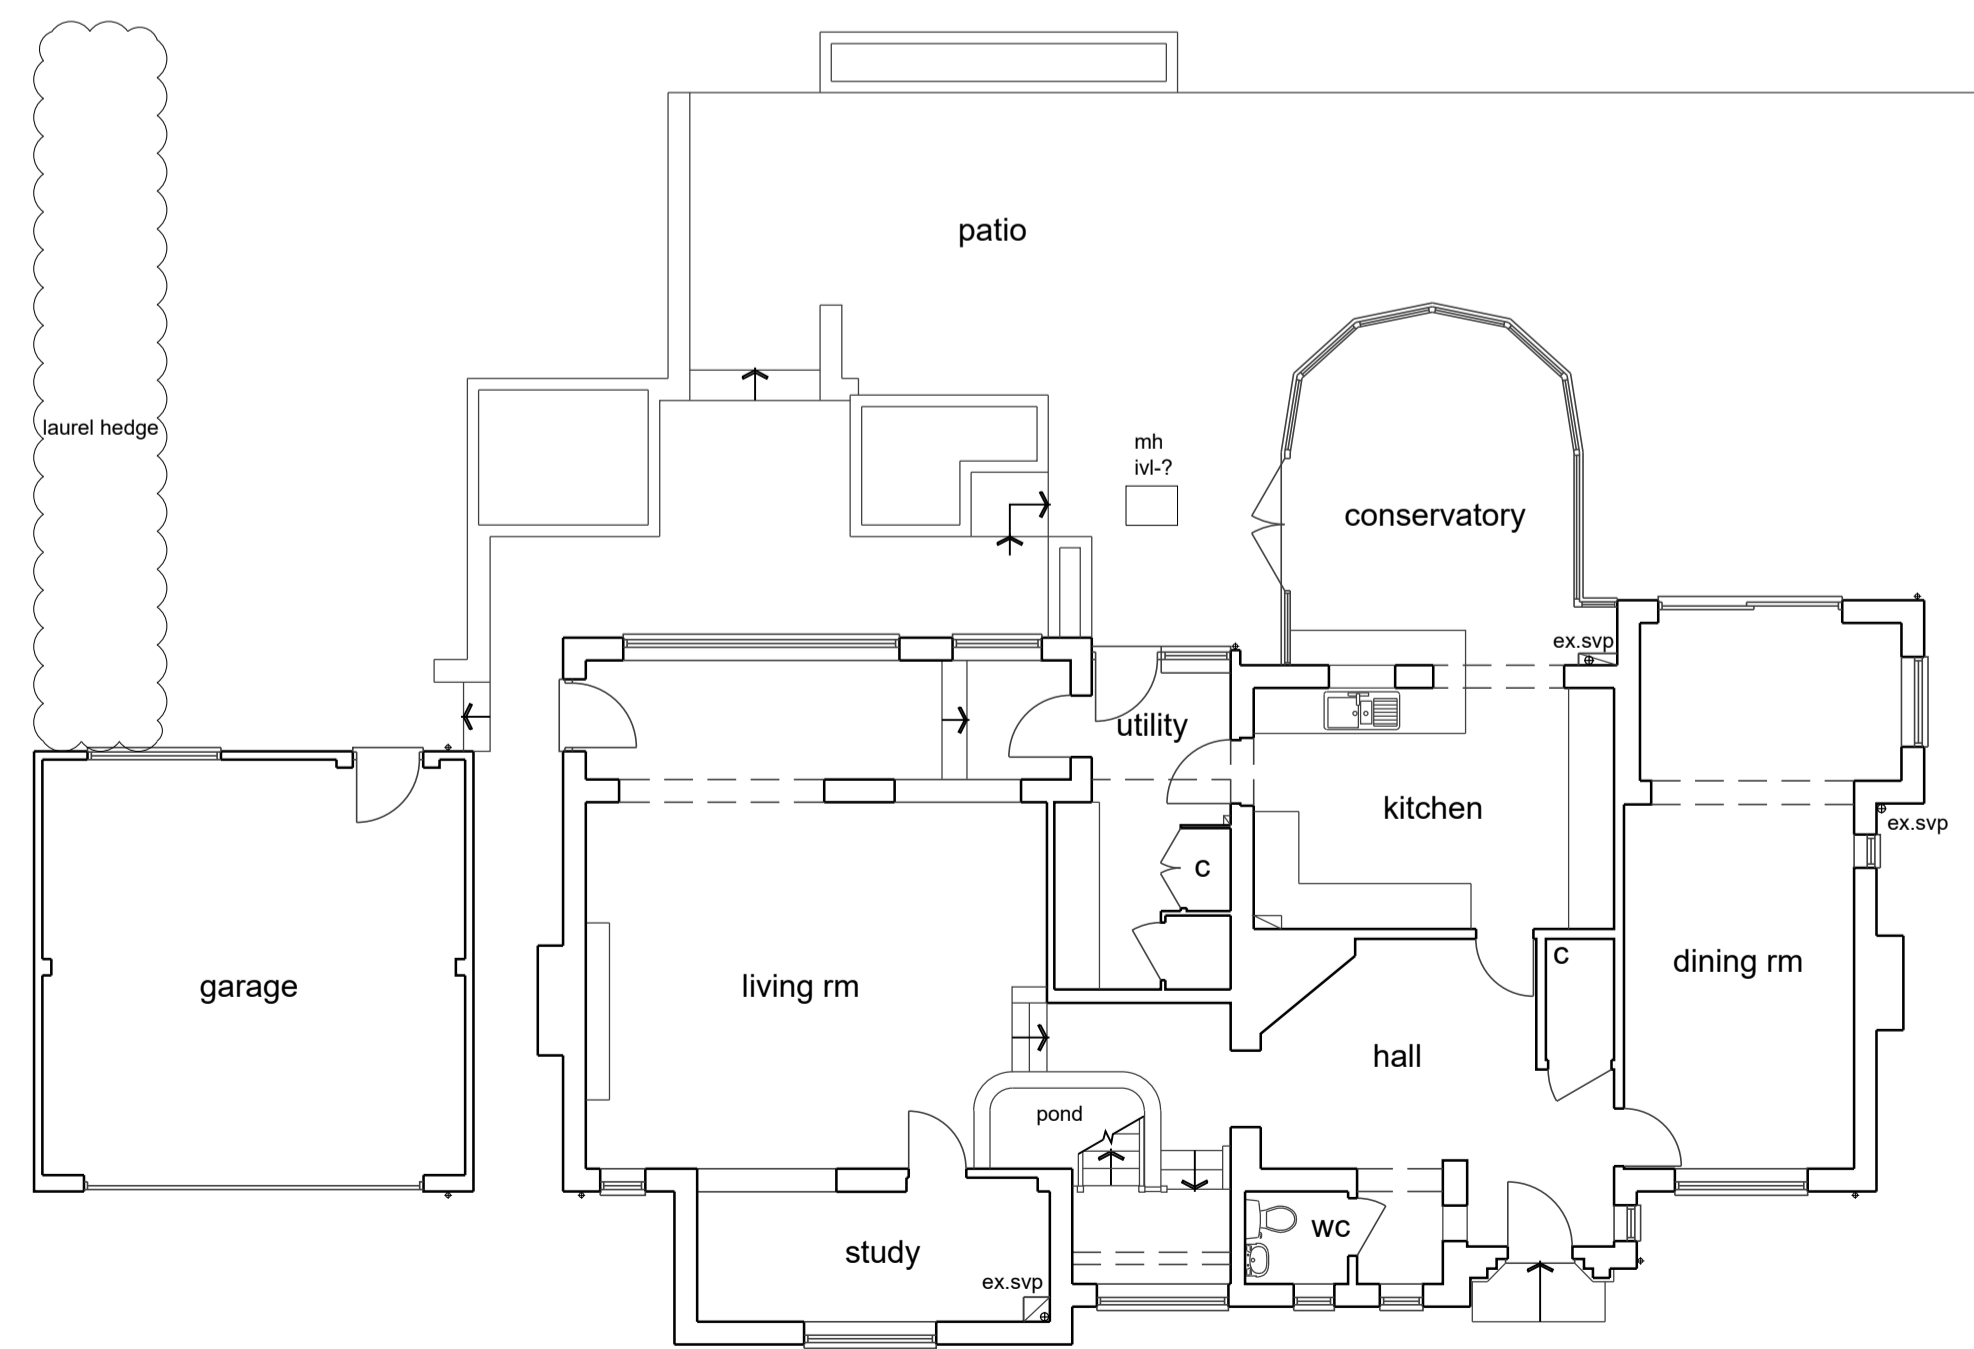

Ground Floor Plan

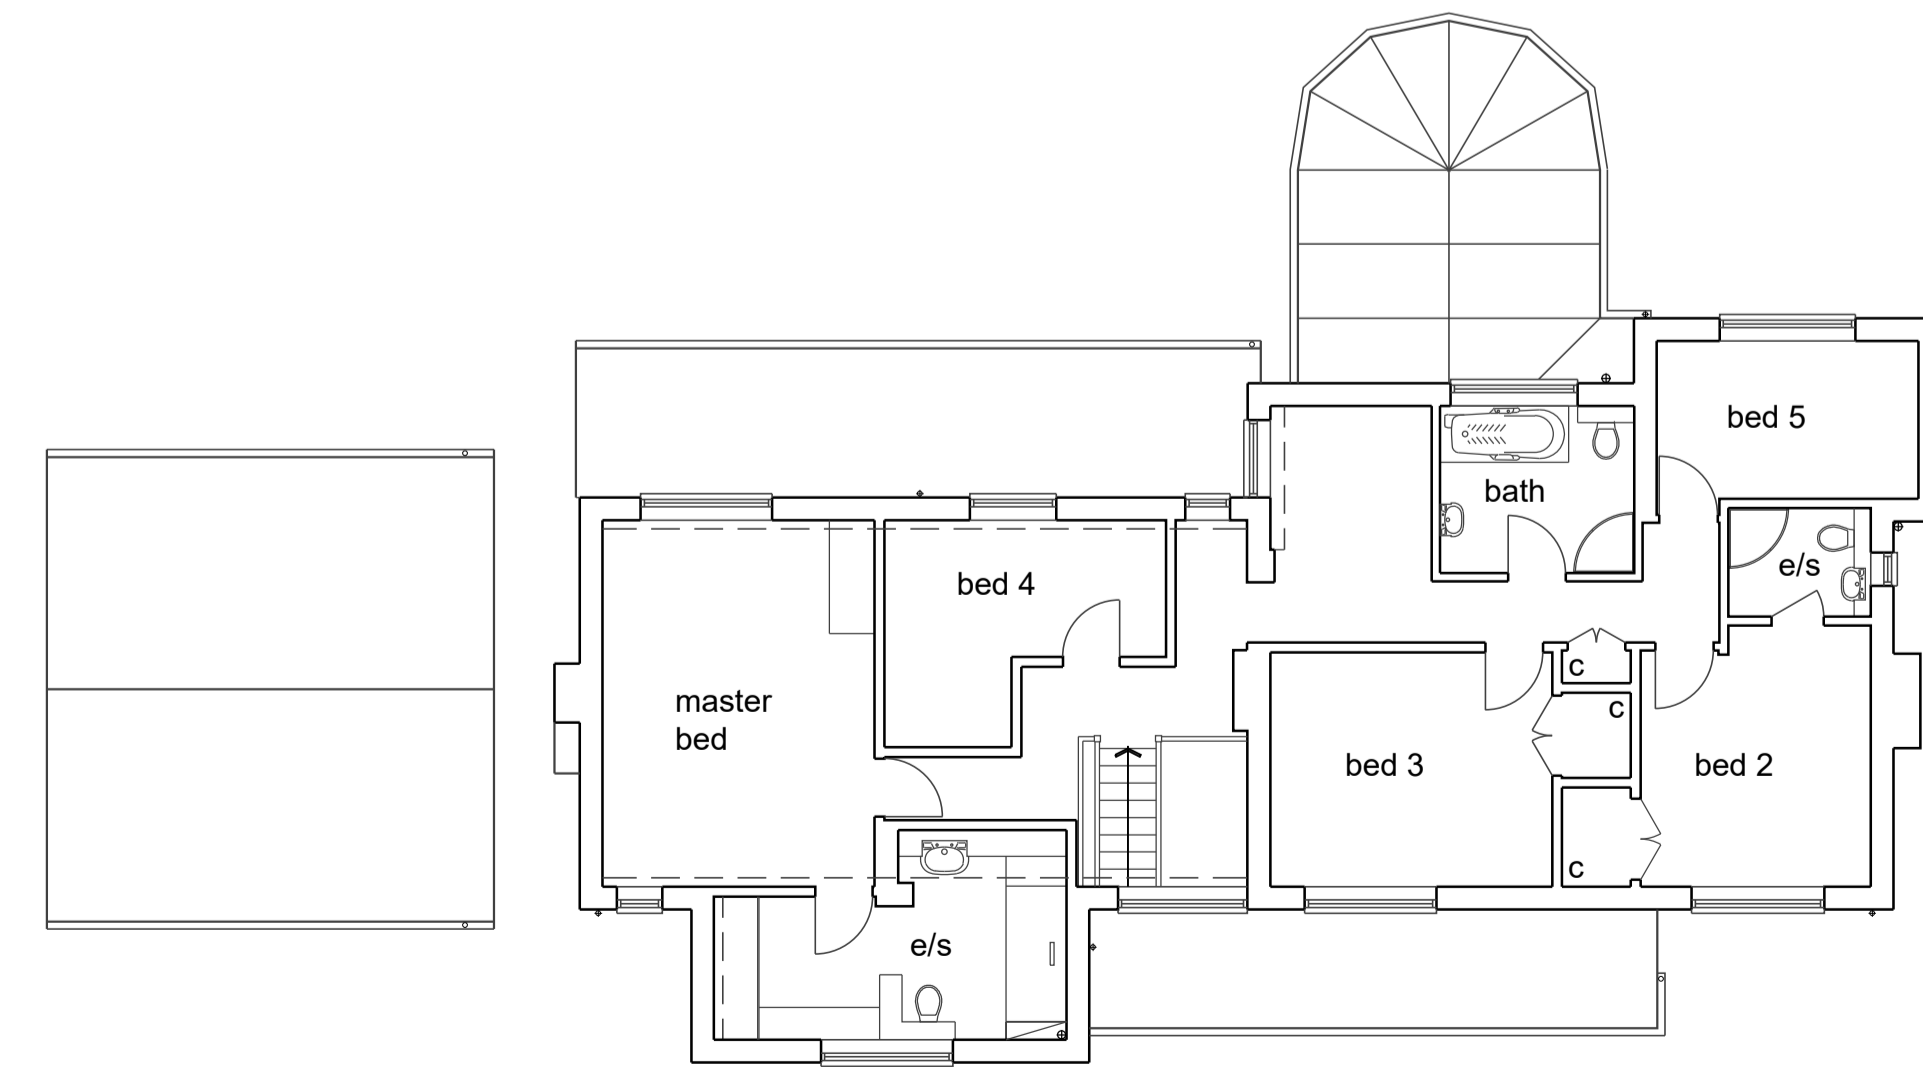

First Floor Plan

1:2500	0	1	50m	100m	200m
1:1250	0	1	25m	50m	100m
1:625	0	1	12.5m	25m	50m
1:312	0	1	6.25m	12.5m	25m
1:156	0	1	3.125m	6.25m	12.5m
1:78	0	1	1.5625m	3.125m	6.25m

notes:
 any discrepancies should be reported immediately
 all dimensions should be checked on site prior to commencement of work
 site/survey based on ordnance survey information provided by prodart systems plc, (www.promap.co.uk) prodart does not guarantee that all past or current uses or features will be identified in the product
 the product does not give details about the actual state or condition of the site nor should it be used or taken to indicate or exclude actual suitability or unsuitability of the site for any particular purpose, or relied upon for determining salability or value, or used as a substitute for any physical investigation or inspection.
 © HERTFORD PLANNING SERVICE
 note
 when printing off pdfs.
 it is the responsibility of the user to verify that the resulting prints are to scale on the appropriate sized sheet.
 also that the scale bars on the plan measure correctly.

05/10/2023 removed roof truss-planner's req. Rev A

hps Hertford Planning Service
 Architecture & Planning
 Westgate House, 37-41 Castle Street, Hertford, Herts SG14 1HH
 Tel: 01992 552173
 Email: contact@hertfordplanning.co.uk
 www.hertfordplanning.co.uk



Description	
Project	16 Chapel Lane Letty Green SG14 2PA
Drawing	EXISTING Plans and Elevations
Date	05/10/2023
Scale	1:100
Sheet size	A1
Drawn	

20311-S001-A