

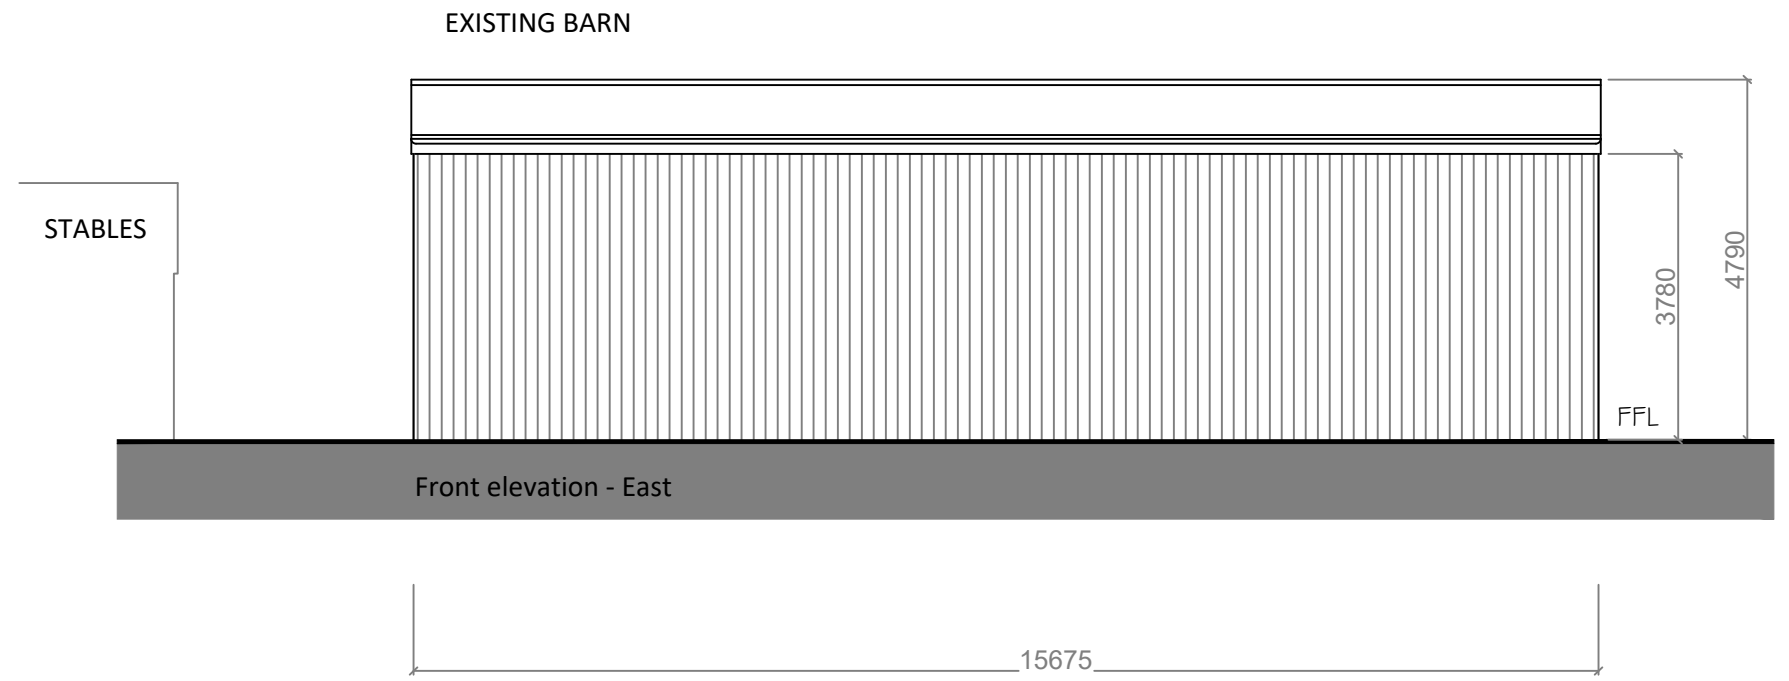
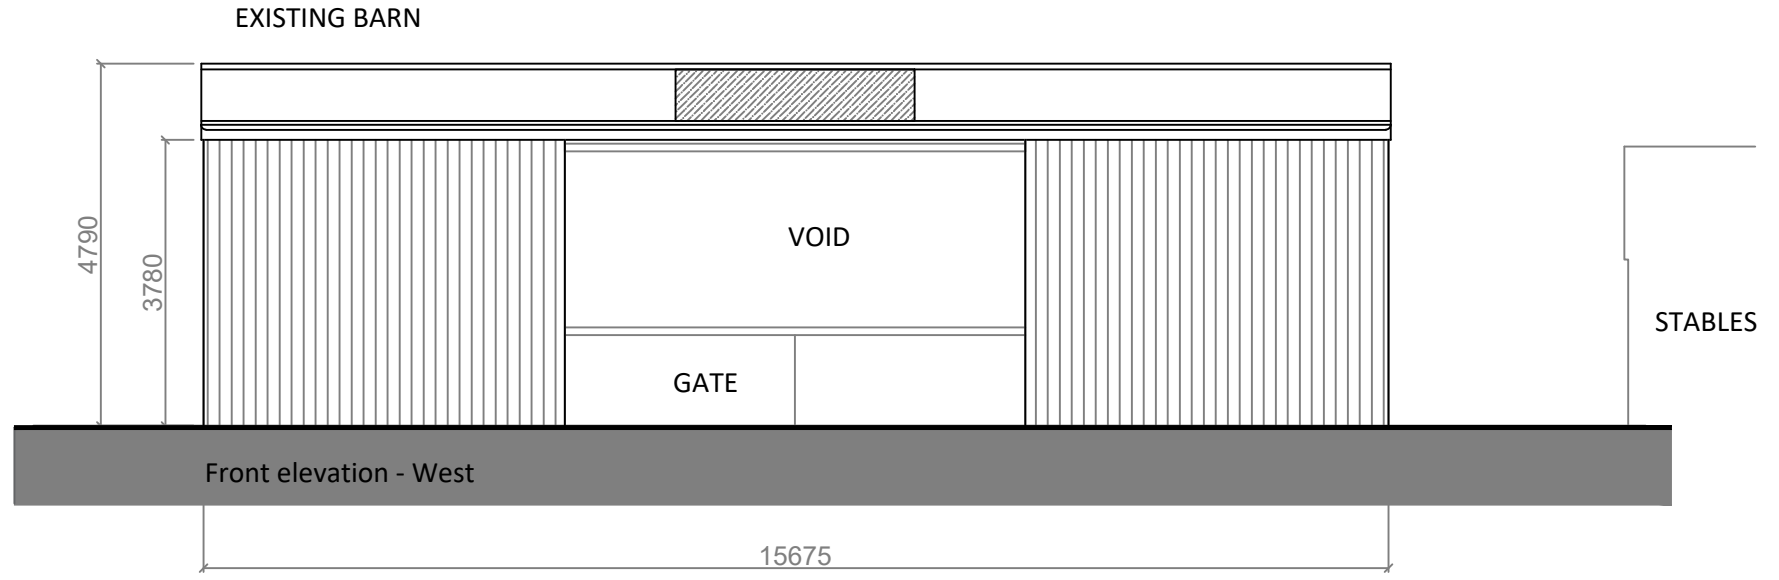


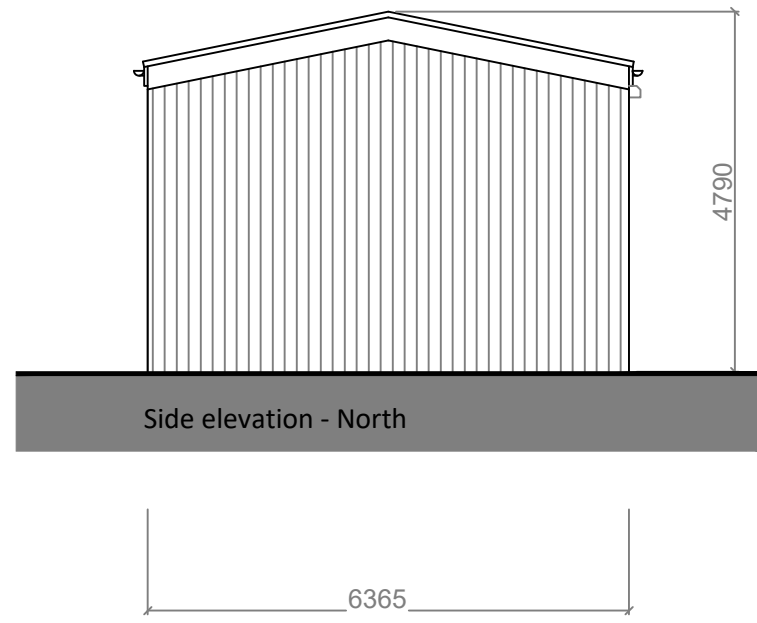

1:100 at A3

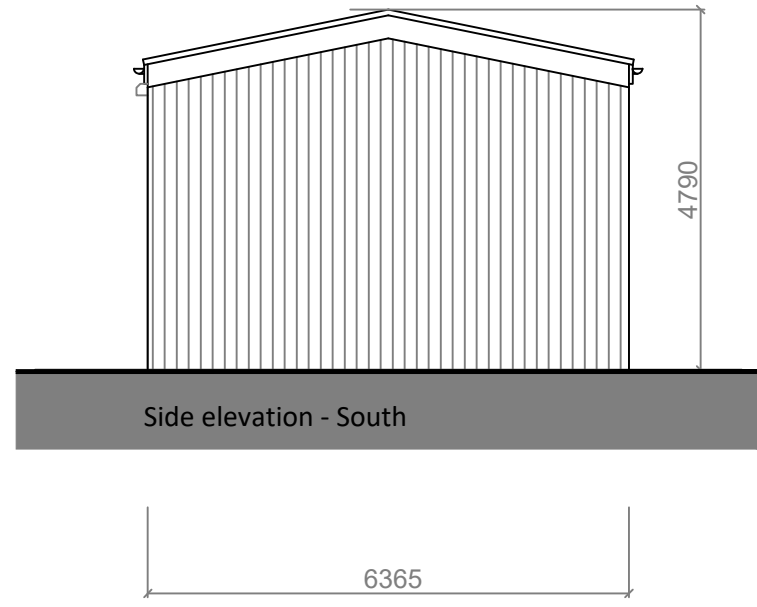

**BESPOKE architects**

Tel: 01243 373245

Mobile: 07970439156

**Project:**

Conversion of existing barn  
 South Lodge, Westwood Lane, Normandy  
 Guildford. GU3 2JE

**Drawing:**

EXISTING ELEVATIONS

23.253

Drawing: **S02**