


1:100 at A3

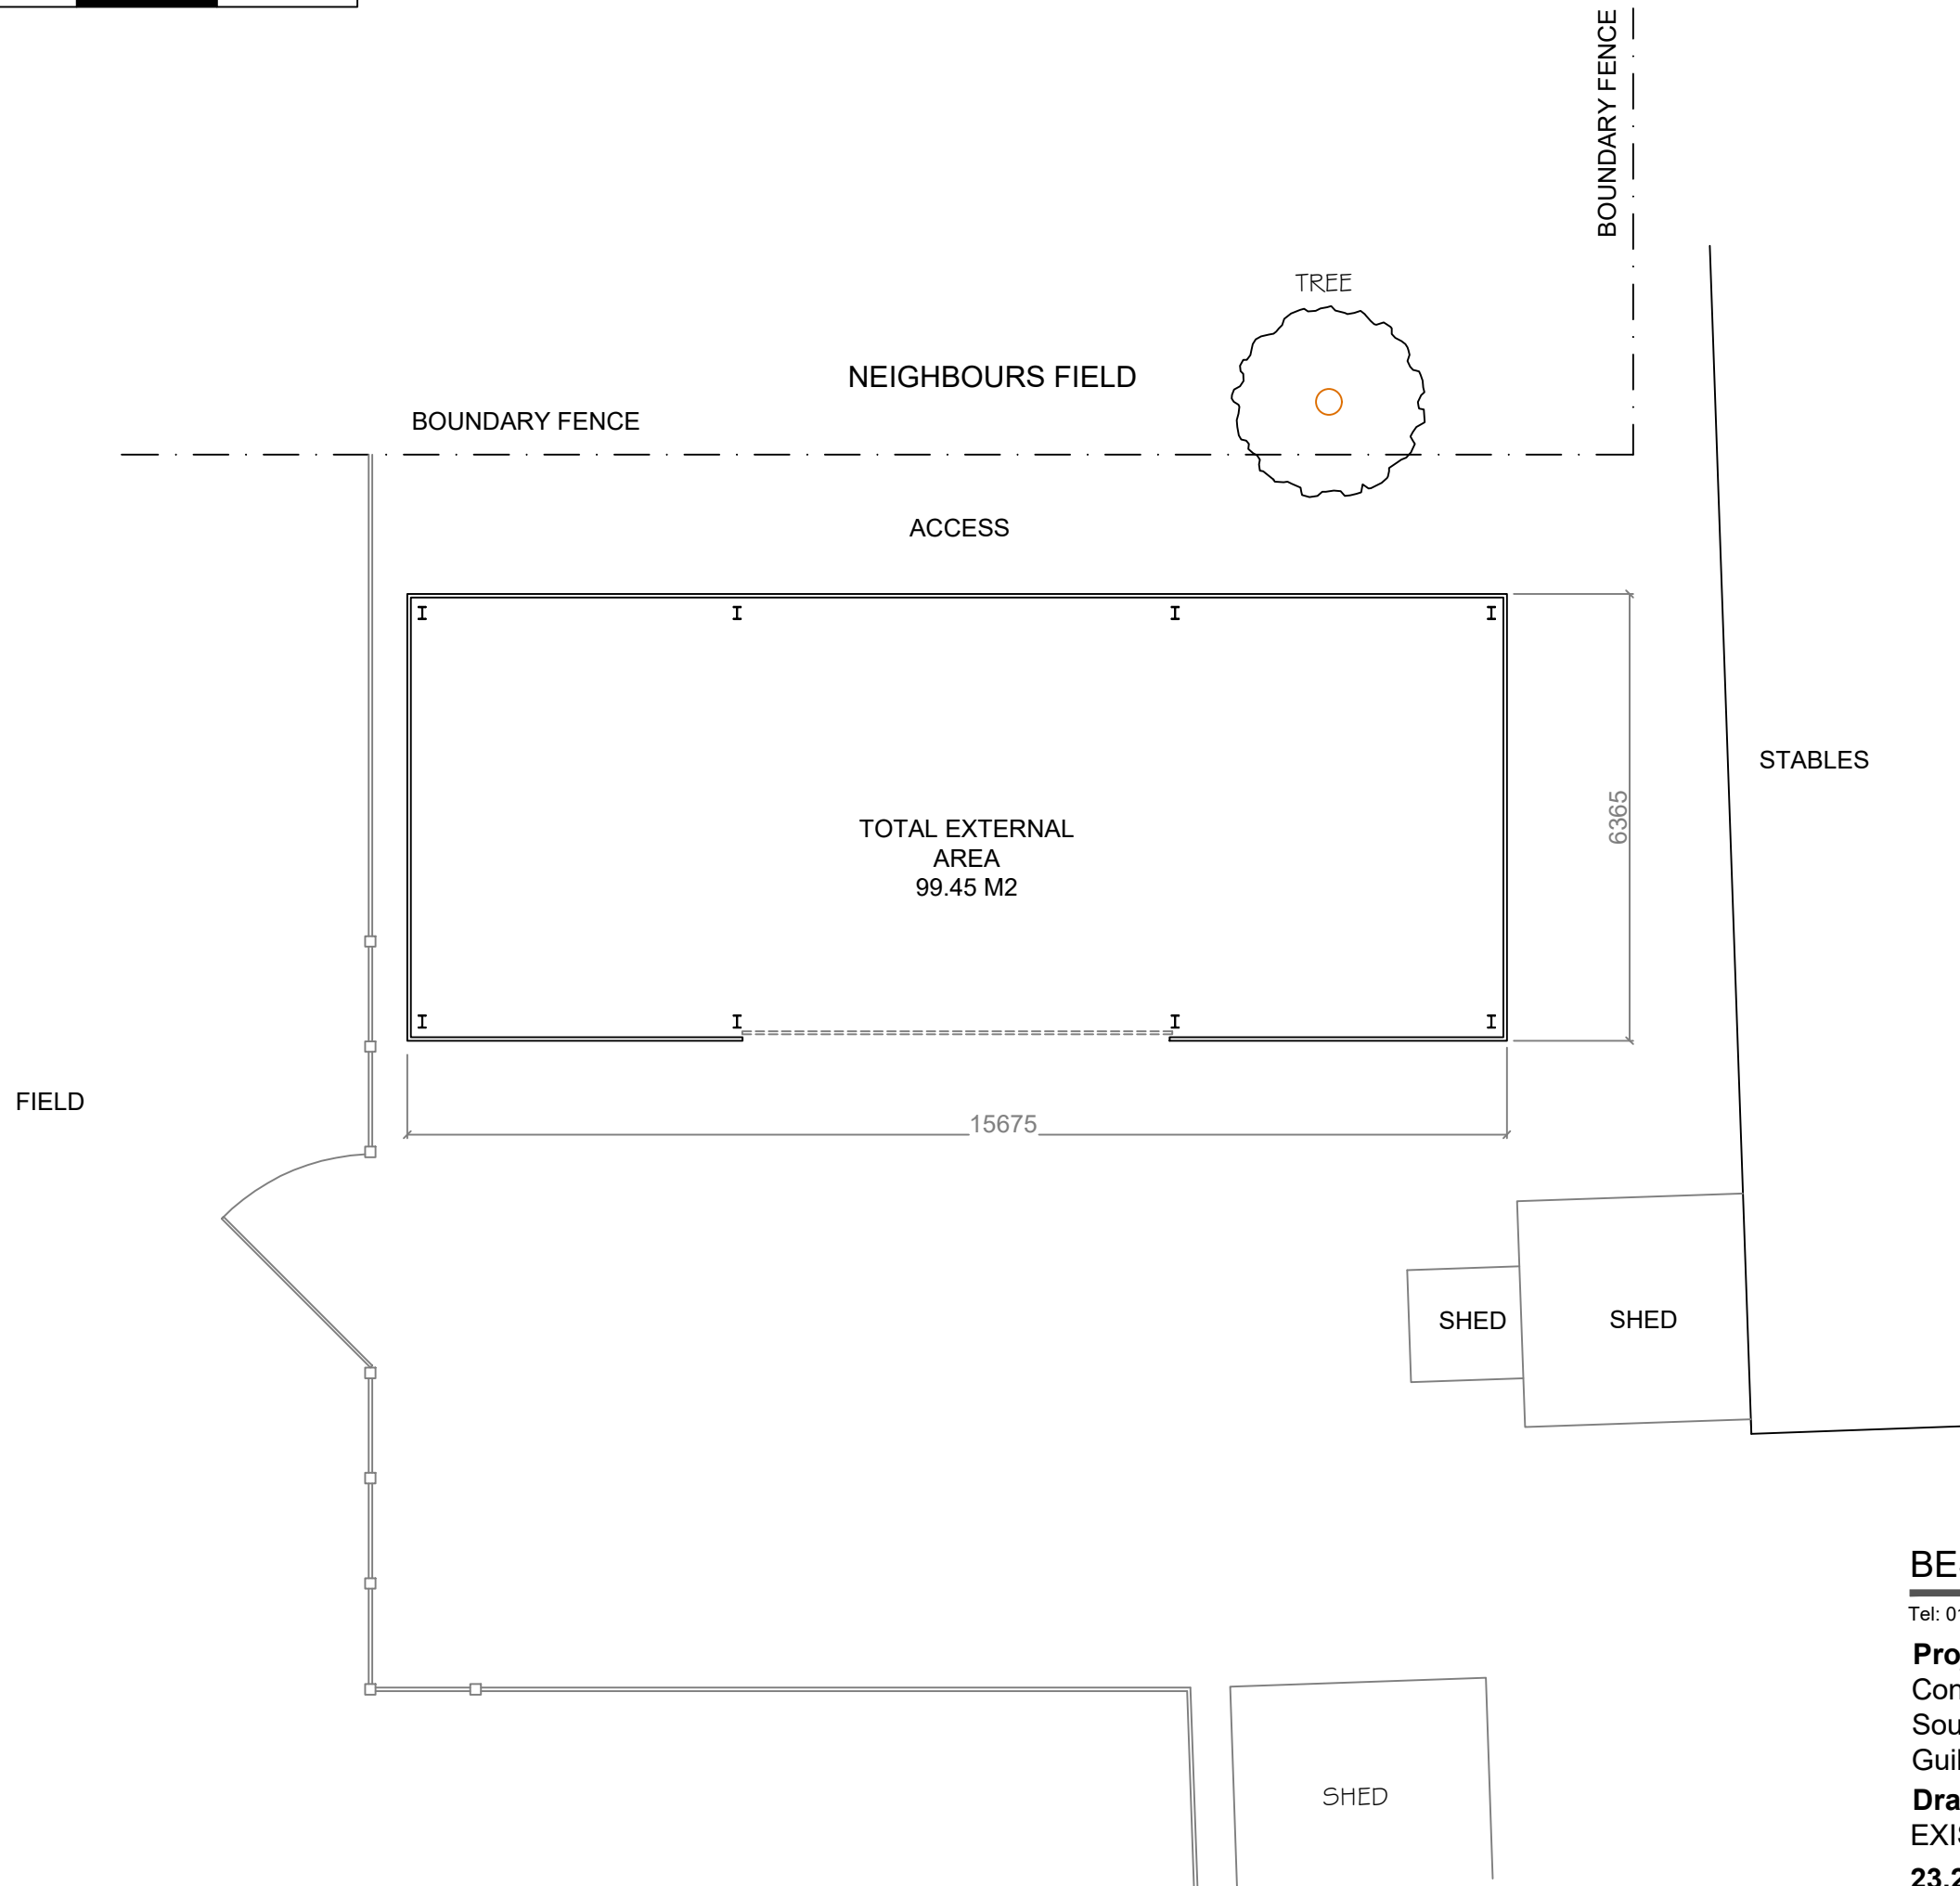

BESPOKE architects

Tel: 01243 373245

Mobile: 07970439156

Project:

Conversion of existing barn
South Lodge, Westwood Lane, Normandy
Guildford. GU3 2JE

Drawing:

EXISTING SITE PLAN

23.253

Drawing: S03