


# BLOCK PLAN

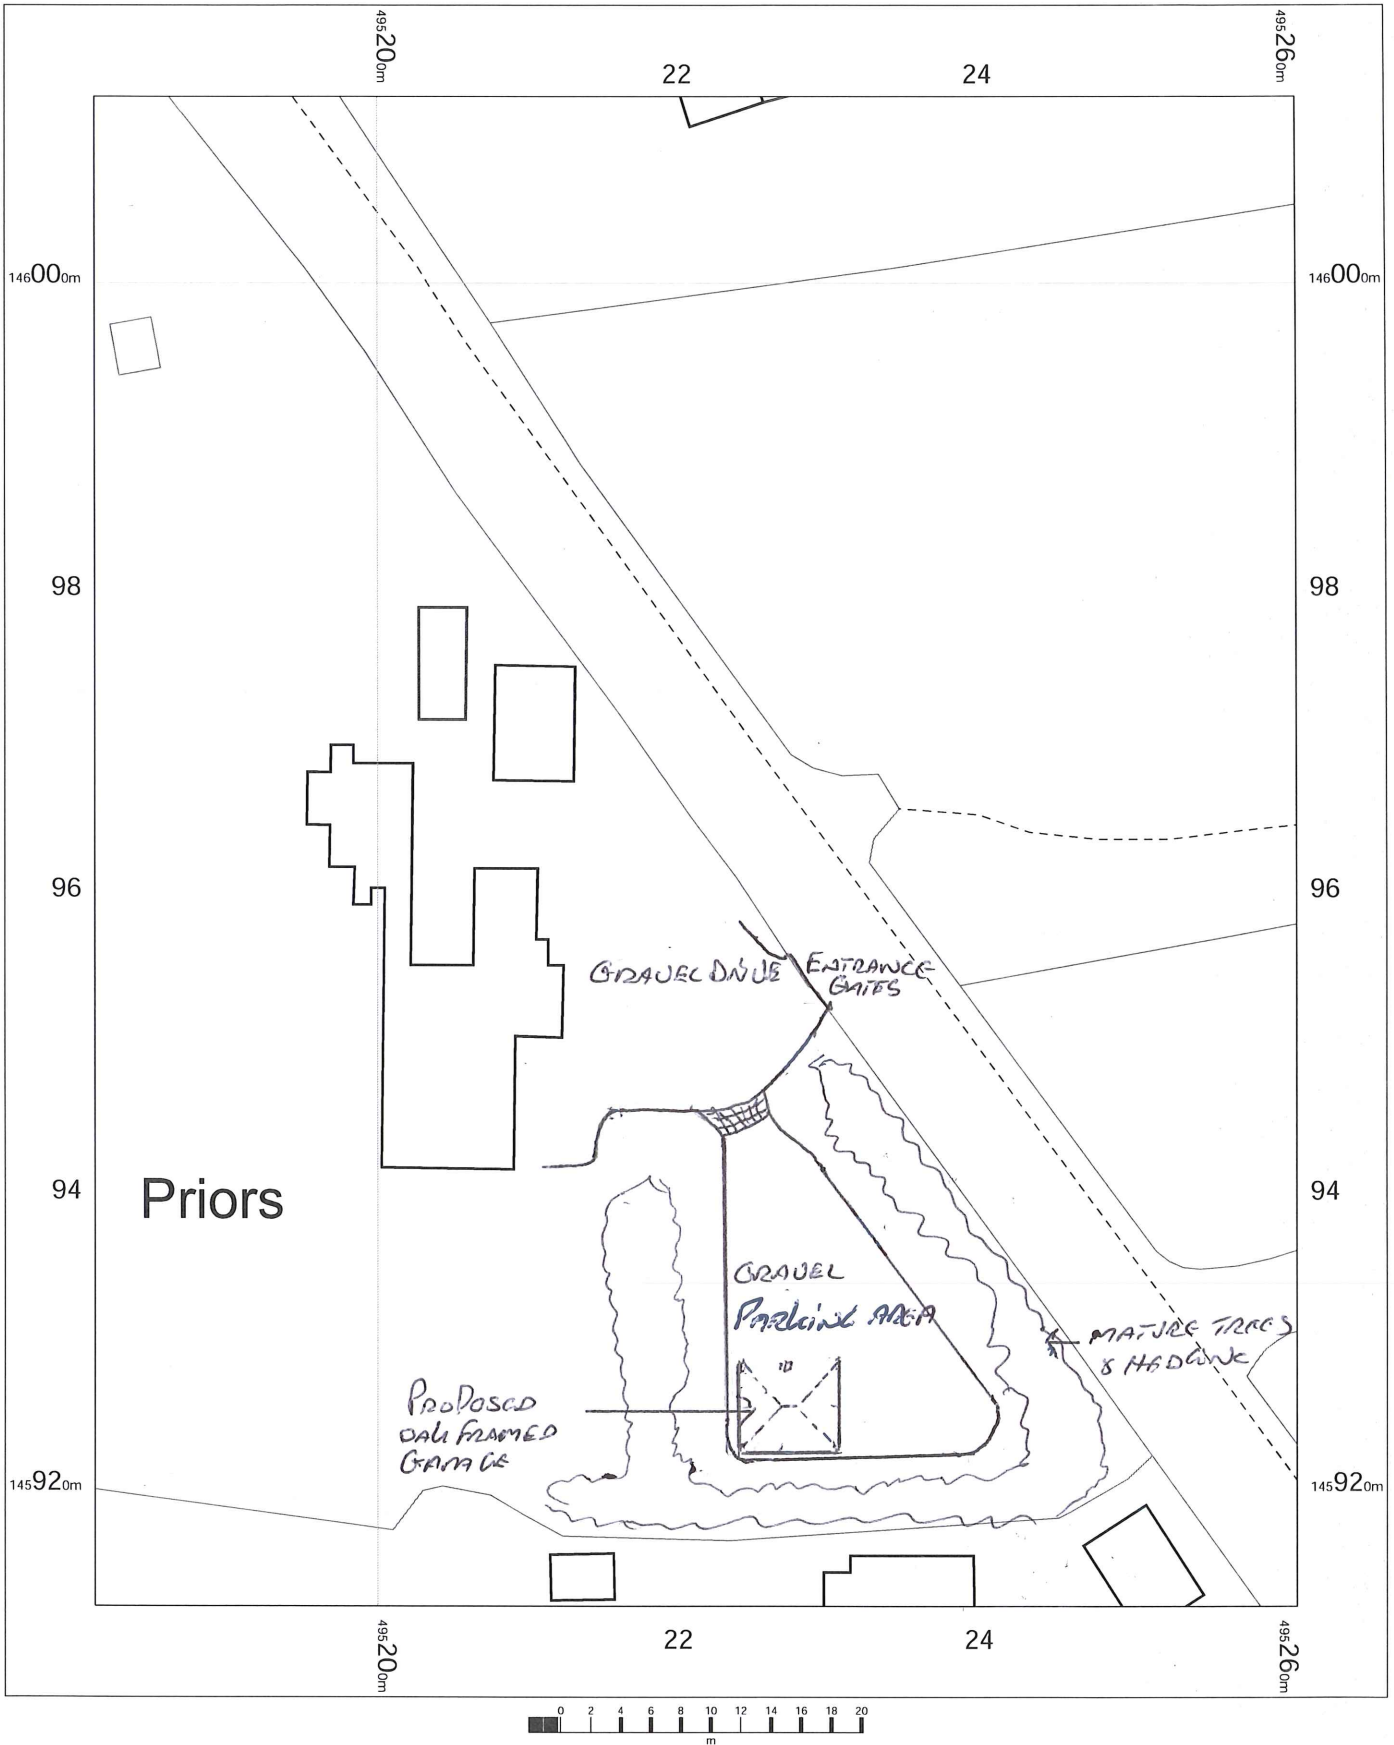


Priors  
Priorsfield Road  
Godalming  
Surrey  
GU7 2RG  
  
Drawing Number SOB002

OS MasterMap 1250/2500/10000 scale  
Tuesday, September 5, 2023, ID: CM-01123840  
[www.centremapslive.co.uk](http://www.centremapslive.co.uk)

1:500 scale print at A4, Centre: 495221 E, 145962 N

© Crown Copyright Ordnance Survey. Licence no. AC0000849896

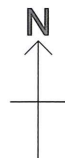

FOR ALL THE BEST OF LIVE