
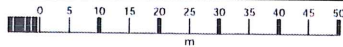


LOCATION PLAN

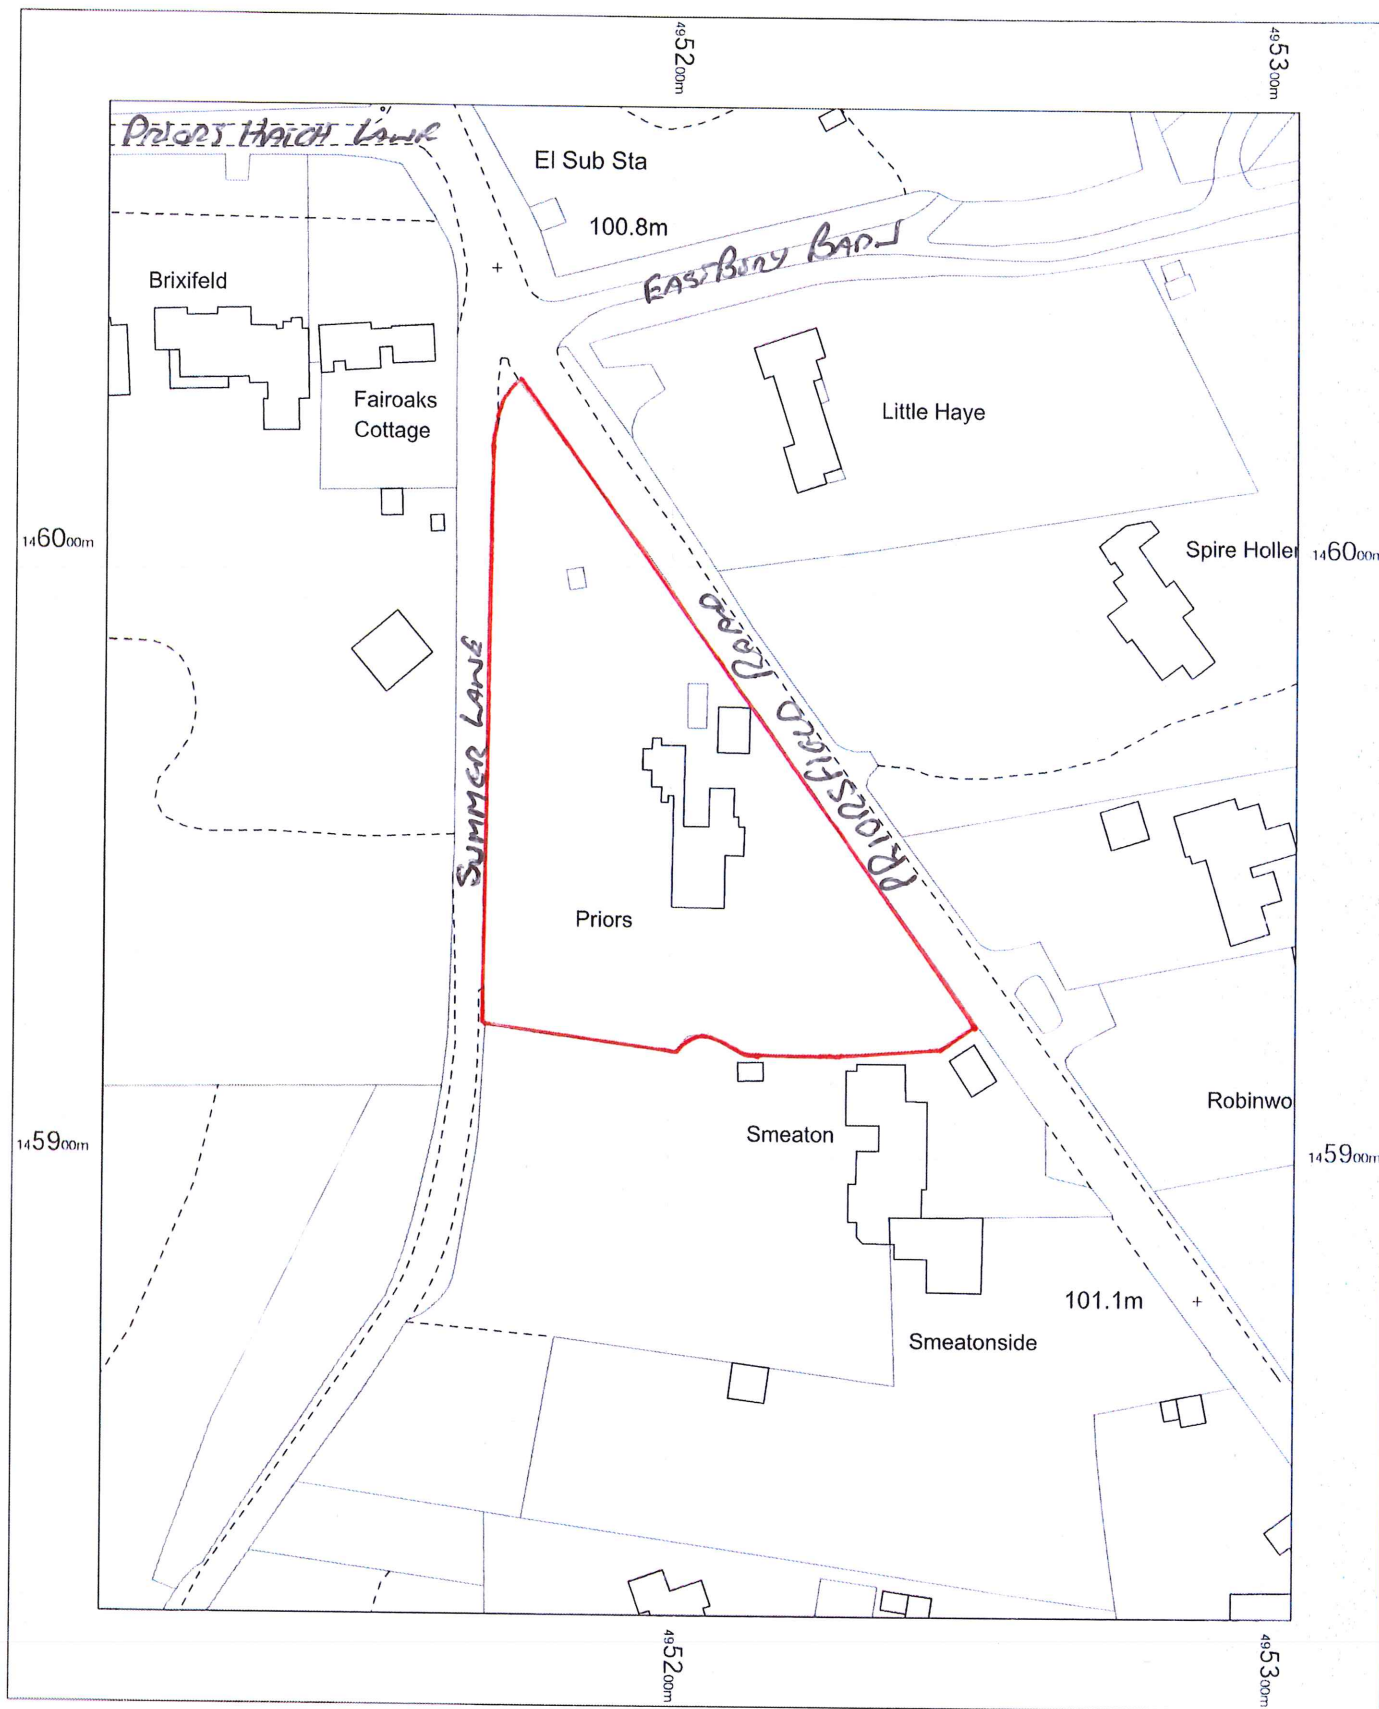

Priors
Priorsfield Road
Godalming
Surrey
GU7 2RG

Drawing Number: SOB001

OS MasterMap 1250/2500/10000 scale
Monday, August 14, 2023, ID: CM-01120077
www.centremapslive.co.uk

1:1250 scale print at A4, Centre: 495205 E, 145949 N

©Crown Copyright Ordnance Survey, Licence no. AC0000849896

