
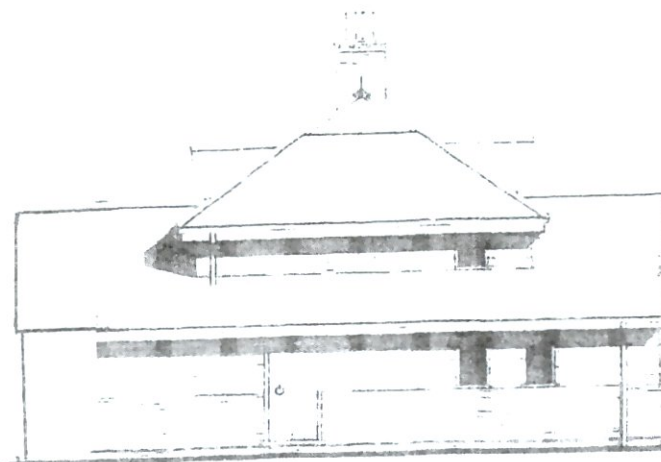


PROPOSED ELEVATIONS

DETACHED PROPERTY.

Finished Materials to be
as existing property.

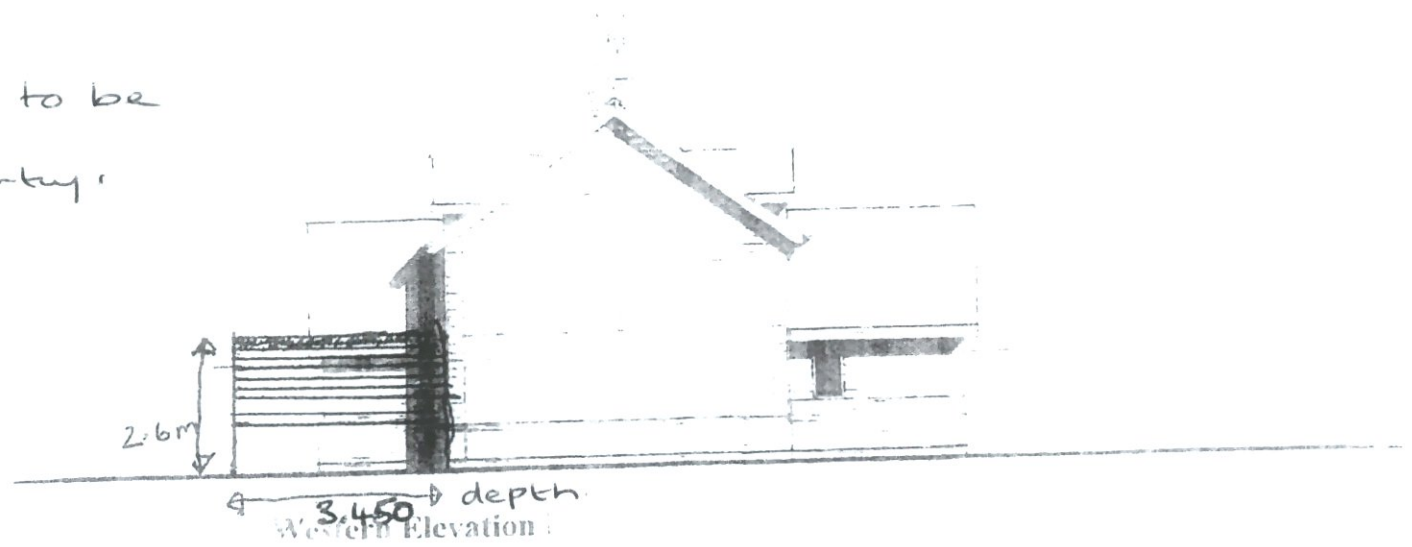

- No Change.

