


GENERAL NOTES

- USE MARKED DIMENSIONS
- DO NOT ALTER THIS BY HAND
- THIS DRAWING IS TO BE READ IN CONJUNCTION WITH ALL OTHER RELEVANT DRAWINGS AND SPECIFICATIONS.
- ANY APPARENT DRAFTING ERROR AND/OR DIFFERENCES BETWEEN OTHER DRAWINGS AND SPECIFICATIONS SHALL BE BROUGHT TO OUR ATTENTION
- ALL DIMENSIONS ARE IN MILLIMETERS UNLESS STATED OTHERWISE

PROJECT NOTES

- Elevations
- Scale

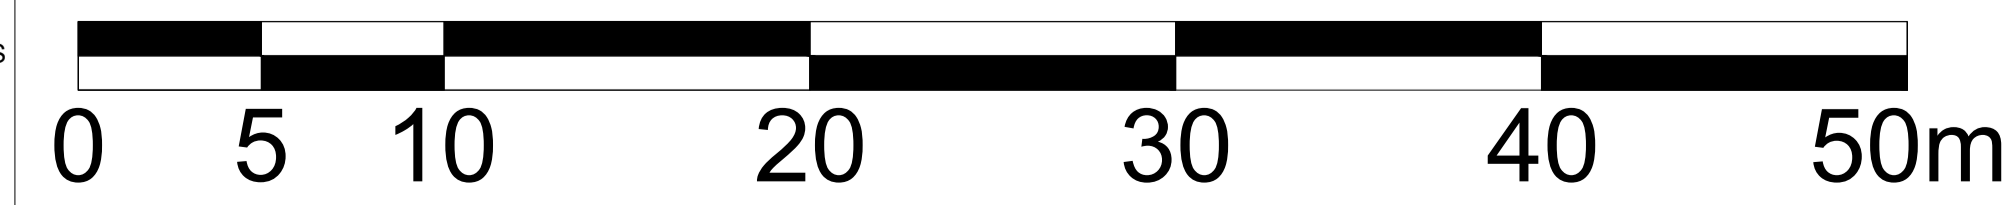

REV	DESCRIPTION	OA	WF	RN	09/23
V1	DESCRIPTION	OA	WF	RN	09/23
REV	DESCRIPTION	DRN	CHK	APR	DATE

PROJECT	DRG. NO	
Unit 1 Keypoint	33102-SYZ-DR-101	
ADDRESS	REVISION	SCALE
Unit 1 Keypoint Thornhill Road Swindon SN3 4RY	01	1:200 @ A1
TITLE	DRAWN BY	ISSUED
Desktop Solar PV Layout	OA	09/23
	CHECKED BY	APPROVED
	RN	09/23



SYZYG Y CONSULTING LIMITED
 4 - 8 WHITE GROUNDS
 LONDON
 SE1 3LA

T: +44 (0) 20 3964 2830
 E: hello@syzygyconsulting.eu
 www.syzygyconsulting.eu