




MAKE GOOD AND REPOINT BRICKWORKS

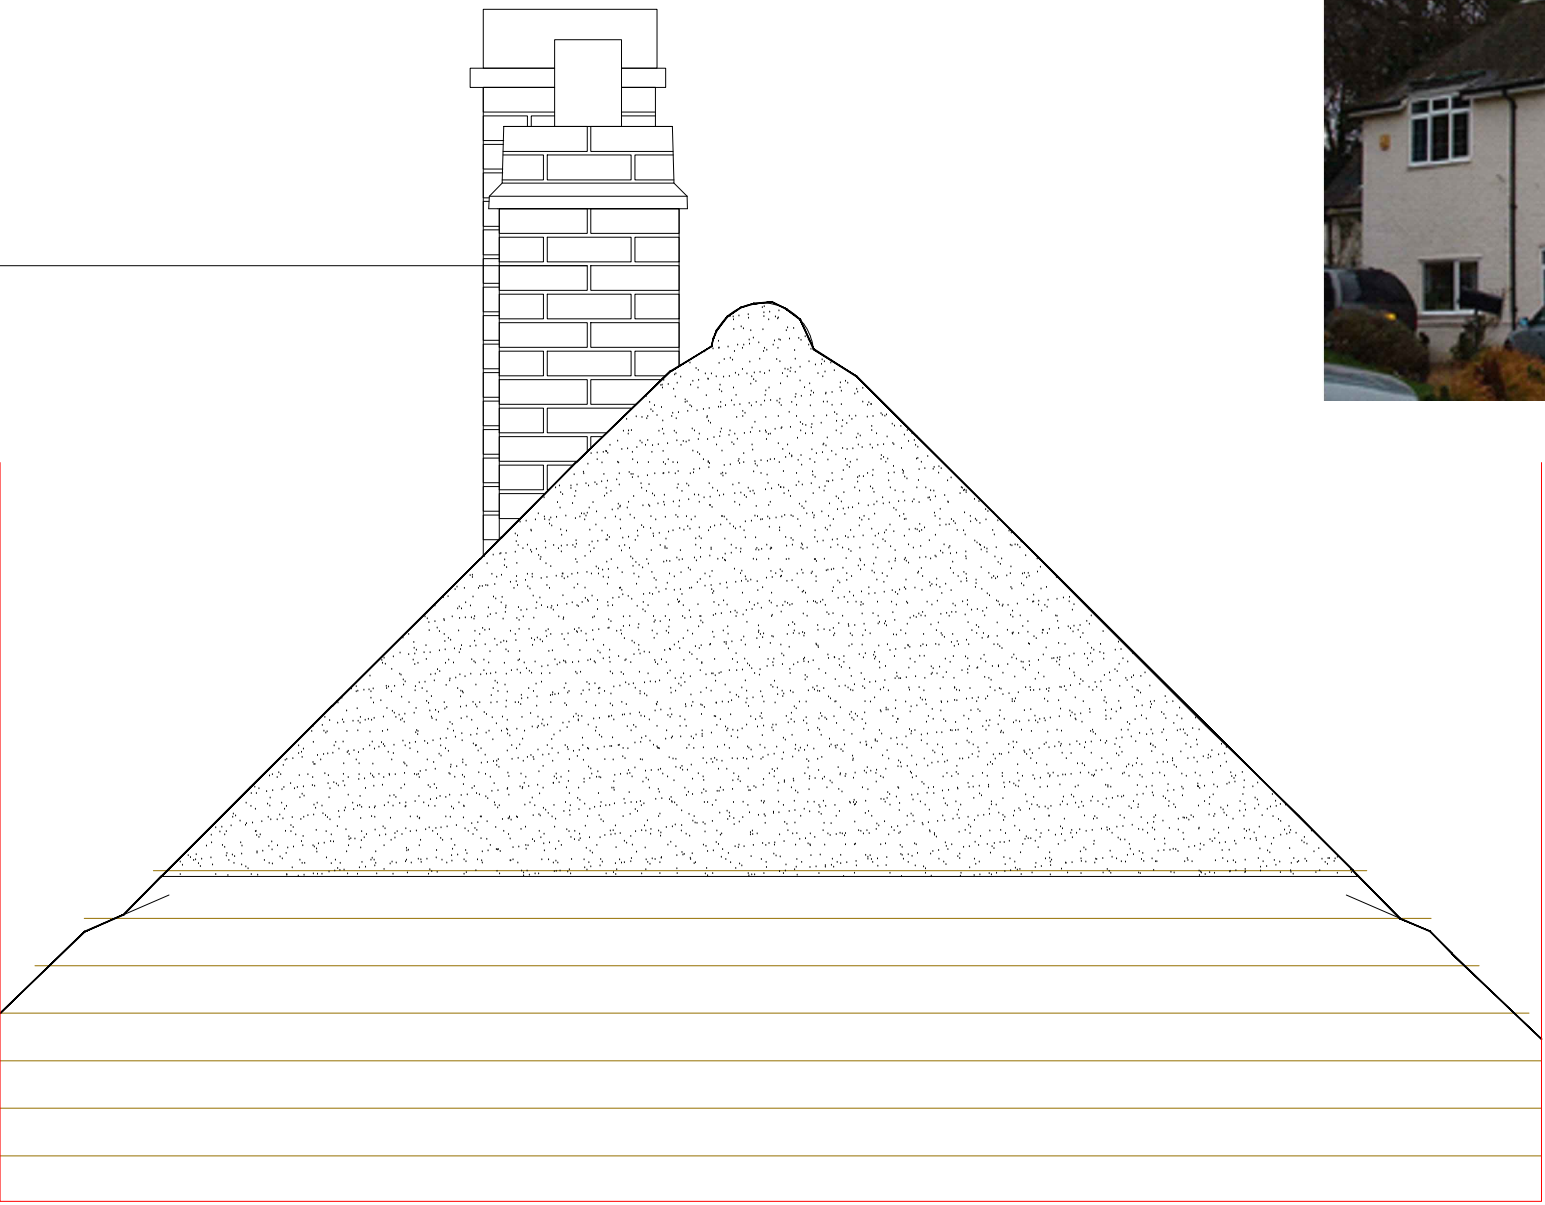


Typical Chimney retention elevation



REVISION

DATE	REV.	DESCRIPTION	DRAWN BY	CFD	AUTH.

THE ARCHITECT SHALL OWN THE COPYRIGHT IN THE ORIGINAL WORK PRODUCED IN THE PERFORMANCE OF THE SERVICES AND GENERALLY ASSERTS THE ARCHITECT'S MORAL RIGHTS TO BE IDENTIFIED AS THE AUTHOR OF THIS WORK. NO PART OF ANY DESIGN BY THE ARCHITECT MAY BE REPRODUCED OR TRANSMITTED IN ANY FORM OR BY ANY MEANS, ELECTRONIC OR MECHANICAL, INCLUDING PHOTOCOPYING, RECORDING, OR BY ANY INFORMATION STORAGE AND RETRIEVAL SYSTEM, WITHOUT THE THE CONSENT OF THE ARCHITECT IN WRITING. THE DRAWING MAY NOT BE USED FOR REPRODUCTION OF THE DESIGN FOR ANY PART OF ANY EXTENSION OF THE PROJECT, AND/OR FOR ANY OTHER PROJECT EXCEPT ON PAYMENT OF A LICENSE FEE AGREED OR SUBSEQUENTLY AGREED. THE ARCHITECT SHALL NOT BE LIABLE IF THE DRAWING IS MODIFIED OR OTHERWISE USED FOR ANY PURPOSE OTHER THAN THAT FOR WHICH IT WAS PREPARED, IF AT ANY TIME THE CLIENT IS IN DEFAULT OF PAYMENT OF ANY FEES OR OTHER AMOUNTS PROPERLY DUE, THE ARCHITECT MAY SUSPEND FURTHER USE OF THE LICENSE ON GIVING 7 DAYS' NOTICE OF THE INTENTION OF DOING SO. NO DIMENSIONS TO BE SCALED FROM THIS DRAWING, THE ARCHITECT MUST BE INFORMED OF ANY DISCREPANCY ON THE DRAWINGS.

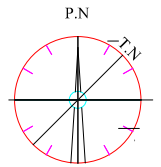

<b>CLIENT ADDRESS</b>		<b>CLIENT NAME:</b>		<b>AUTHORIZED BY</b>		<b>DATE</b>	
Mr Nagi HOMWOOD FARM LANE LOUDWATER		Mr Nagi		Mr Nagi		DEC 2018	
<b>SITE ADDRESS</b>		<b>PROJECT :</b>		<b>DESIGNED BY:</b>		<b>DATE</b>	
Mr Nagi HOMWOOD FARM LANE LOUDWATER		EXTENSION		A.M.MERI		JAN 2018	
<b>DRAWING TITLE:</b>		<b>EXTENSION</b>		<b>LOCATION</b>		<b>DRAWING STATUS</b>	
LAYOUTS		THREE RIVERS		THREE RIVERS		PROPOSAL	
<b>PROJECT NUMBER</b>	<b>PROJECT STAGE</b>	<b>DISCIPLINE</b>	<b>DRAWING NUMBER</b>	<b>DRAWING SHEETS</b>	<b>DRAWING REVISION</b>	<b>SCALE</b>	
1025	PROP.	AR	025	A1	-	A1- 1:10 A3- 1:20	