


TYPICAL CENTRAL CROSS SECTION OF THE MAIN ENTRANCE AND CANOPY



TYPICAL SIDE ELEVATION OF FRONT ENTRANCE CANOPY


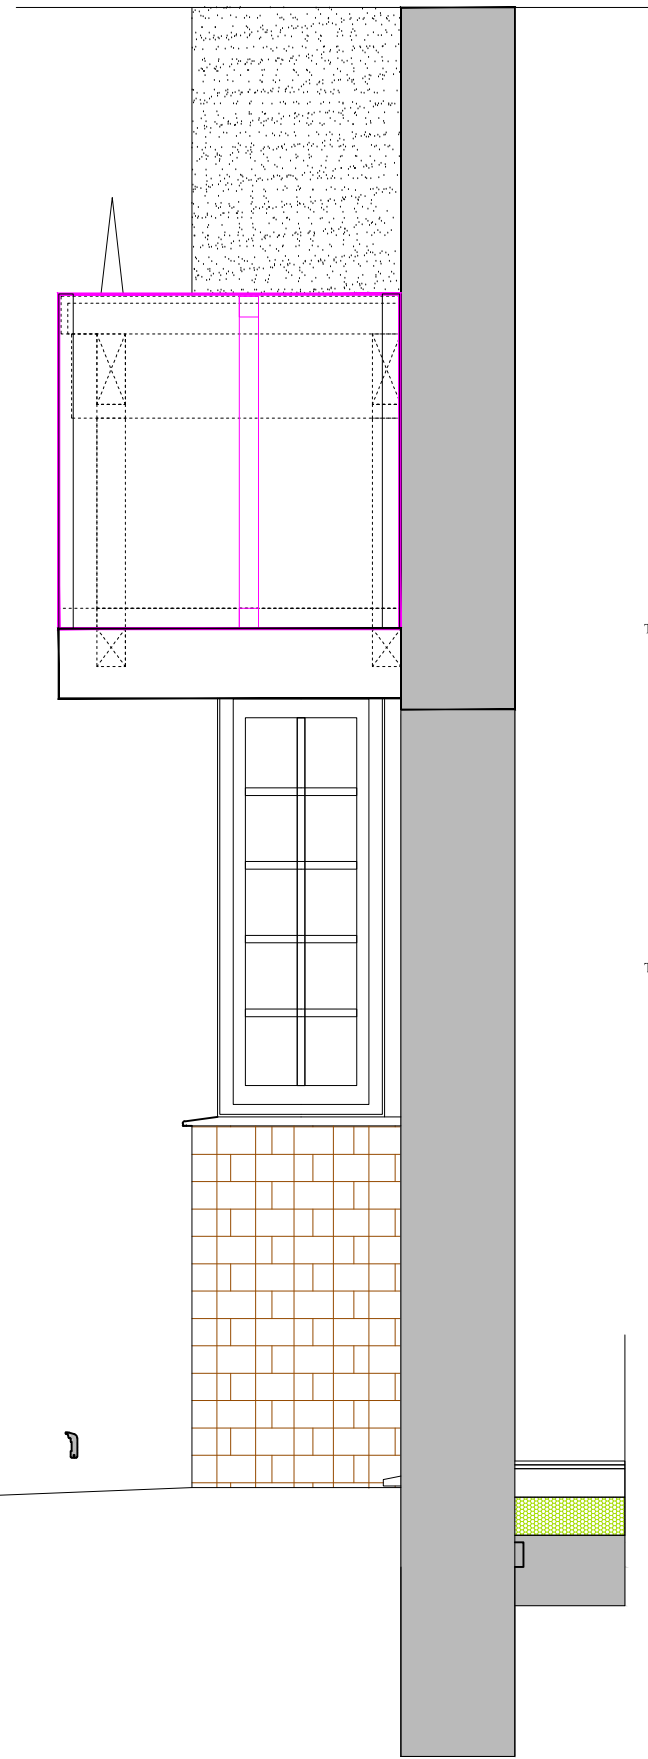


MAIN ENTRANCE FRONT DOOR AND CANOPY ELEVATION

REVISION

DATE	REV.	DESCRIPTION	DRAWN BY	CHKD	AUTH.

THE ARCHITECT SHALL OWN THE COPYRIGHT IN THE ORIGINAL WORK PRODUCED IN THE PERFORMANCE OF THE SERVICES AND GENERALLY ASSERTS THE ARCHITECT'S MORAL RIGHTS TO BE IDENTIFIED AS THE AUTHOR OF THIS WORK. NO PART OF ANY DESIGN BY THE ARCHITECT MAY BE REPRODUCED OR TRANSMITTED IN ANY FORM OR BY ANY MEANS, ELECTRONIC OR MECHANICAL, INCLUDING PHOTOCOPYING, RECORDING, OR BY ANY INFORMATION STORAGE AND RETRIEVAL SYSTEM, WITHOUT THE ARCHITECT'S WRITTEN CONSENT. THE ARCHITECT SHALL NOT BE LIABLE IF THE DRAWING IS MODIFIED OR SUBSEQUENTLY AGREED. THE ARCHITECT SHALL NOT BE LIABLE IF THE DRAWING IS MODIFIED OTHER THAN BY OR WITH THE CONSENT OF THE ARCHITECT OR USED FOR ANY PURPOSE OTHER THAN THE PURPOSES FOR WHICH IT WAS PREPARED. IF AT ANY TIME THE CLIENT IS IN DEFAULT OF PAYMENT OF ANY FEES OR OTHER AMOUNTS PROPERLY DUE, THE ARCHITECT MAY SUSPEND FURTHER USE OF THE LICENSE ON GIVING 7 DAYS' NOTICE OF THE INTENTION OF DOING SO. NO DIMENSIONS TO BE SCALED FROM THIS DRAWING, THE ARCHITECT MUST BE INFORMED OF ANY DISCREPANCY ON THE DRAWINGS.

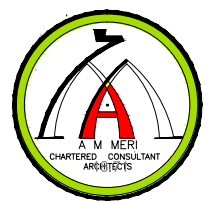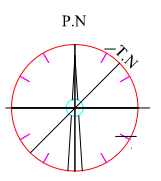

CLIENT ADDRESS		CLIENT NAME:		AUTHORIZED BY		DATE	
Mr Nagi HOMEWOOD FARM LANE LOUDWATER		Mr Nagi		Mr Nagi		DEC 2018	
SITE ADDRESS		PROJECT :		DESIGNED BY:		DATE	
Mr Nagi HOMEWOOD FARM LANE LOUDWATER		EXTENSION		A.M.MERI		JAN 2018	
DRAWING TITLE:		LAYOUTS		LOCATION		DRAWING STATUS	
PROJECT NUMBER		PROJECT STAGE		DISCIPLINE		SCALE	
1025		PROP.		AR		A1- 1:10 A3- 1:20	
DRAWING NUMBER		DRAWING SHEETS		DRAWING REVISION		DRAWING STATUS	
023		A1		-		PROPOSAL	