


- EXISTING GREEN AREA TO BE MAINTAINED  
THIS INCLUDES ALL TREES AND OTHER VEGETATION
- PERMEABLE HARD STANDING RESIN BOUND GRAVEL
- HARD STANDING (NATURAL STONE)
- FLOWER BEDS
- BUILDING FOOT PRINT
- OTHER STRUCTURE, STEPS AND RETAINING WALLS
- TREE PROTECTION FENCE LINE



PROPOSED HARIES FENCE TO PROTECT TREES DURING CONSTRUCTION


### HARD AND SOFT LANDSCAPING PLAN

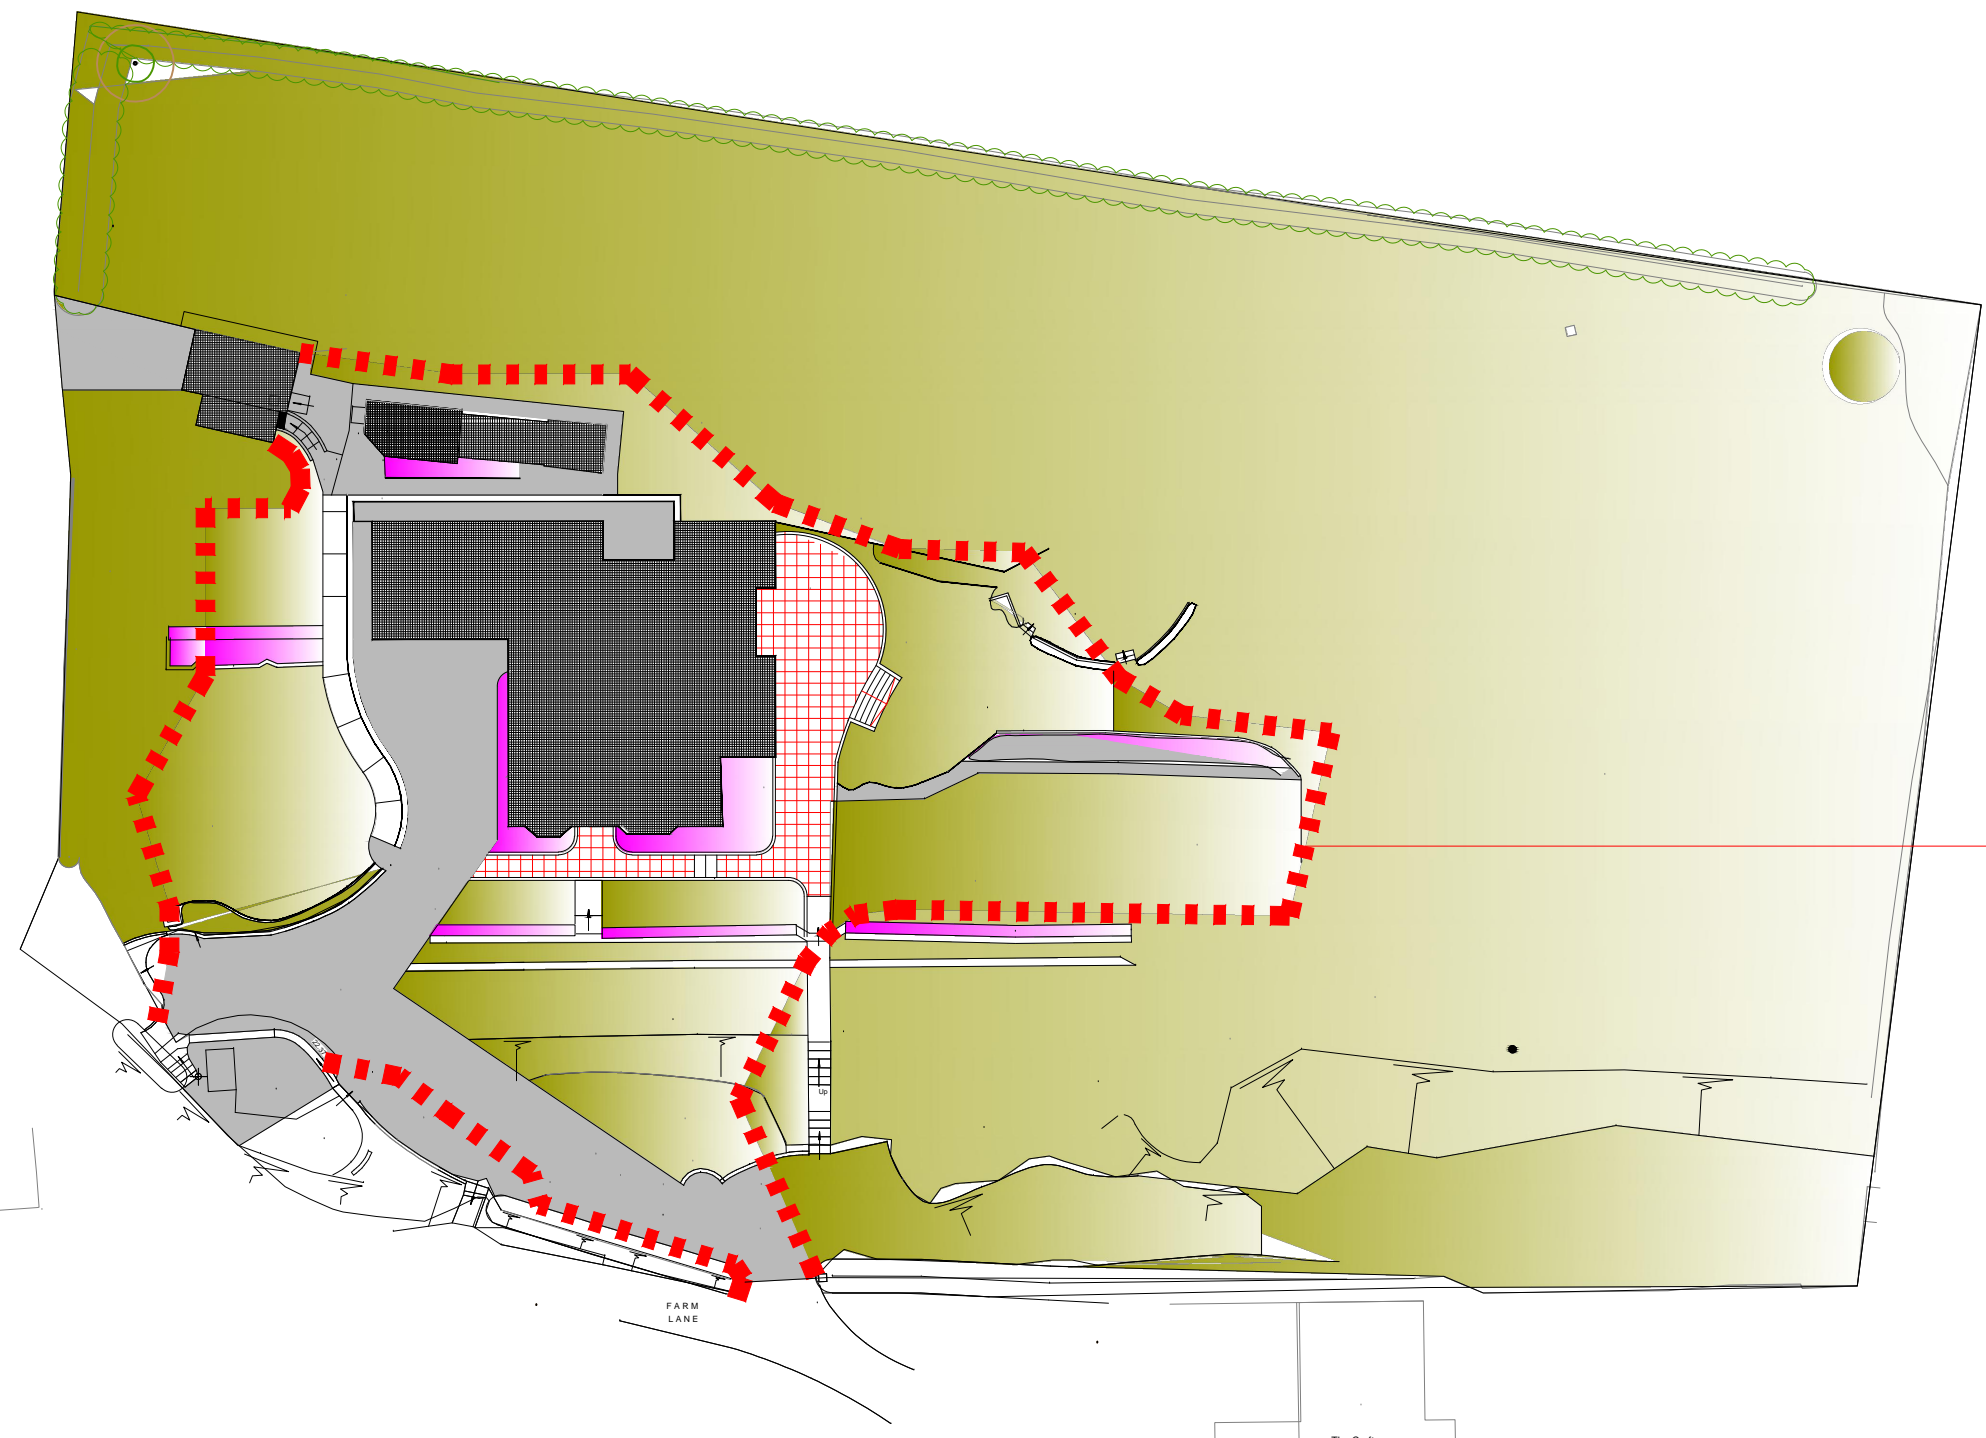

#### REVISION

DATE	REV.	DESCRIPTION	DRAWN BY	CHKD	AUTH.

THE ARCHITECT SHALL OWN THE COPYRIGHT IN THE ORIGINAL WORK PRODUCED IN THE PERFORMANCE OF THE SERVICES AND GENERALLY ASSERTS THE ARCHITECT'S MORAL RIGHTS TO BE IDENTIFIED AS THE AUTHOR OF THIS WORK. NO PART OF ANY DESIGN BY THE ARCHITECT MAY BE REGISTERED BY THE CLIENT WITHOUT THE THE CONSENT OF THE ARCHITECT IN WRITING. THE DRAWING MAY NOT BE USED FOR REPRODUCTION OF THE DESIGN FOR ANY PART OF ANY EXTENSION OF THE PROJECT, AND/OR FOR ANY OTHER PROJECT EXCEPT ON PAYMENT OF A LICENSE FEE AGREED OR SUBSEQUENTLY AGREED. THE ARCHITECT SHALL NOT BE LIABLE IF THE DRAWING IS MODIFIED OTHER THAN BY OR WITH THE CONSENT OF THE ARCHITECT OR USED FOR ANY PURPOSE OTHER THAN THE PURPOSES FOR WHICH IT WAS PREPARED. IF AT ANY TIME THE CLIENT IS IN DEFAULT OF PAYMENT OF ANY FEES OR OTHER AMOUNTS PROPERLY DUE, THE ARCHITECT MAY SUSPEND FURTHER USE OF THE LICENSE ON GIVING 7 DAYS' NOTICE OF THE INTENTION OF DOING SO. NO DIMENSIONS TO BE SCALED FROM THIS DRAWING. THE ARCHITECT MUST BE INFORMED OF ANY DISCREPANCY ON THE DRAWINGS.

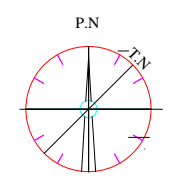

CLIENT ADDRESS
Mr Nagi HOMEWOOD FARM LANE LOUDWATER
SITE ADDRESS
Mr Nagi HOMEWOOD FARM LANE LOUDWATER

CLIENT NAME	Mr Nagi					
PROJECT	EXTENSION					
DESIGNED BY	A.M.MERI					
DATE	JAN 2018					
DRAWING TITLE	LAYOUTS					
LOCATION	THREE RIVERS					
DRAWING STATUS	PROPOSED					
PROJECT NUMBER	PROJECT STAGE	DISCIPLINE	DRAWING NUMBER	DRAWING SHEETS	DRAWING REVISION	SCALE
1025	PROP.	AR	014	A1	-	A1= 1:200 A3= 1:400

AUTHORIZED BY	Mr Nagi	DATE	DEC 2018
DESIGNED BY	A.M.MERI	DATE	JAN 2018
LOCATION	THREE RIVERS		
DRAWING STATUS	PROPOSED		