


TYPICAL SECTION 1-1 OF WINDOW


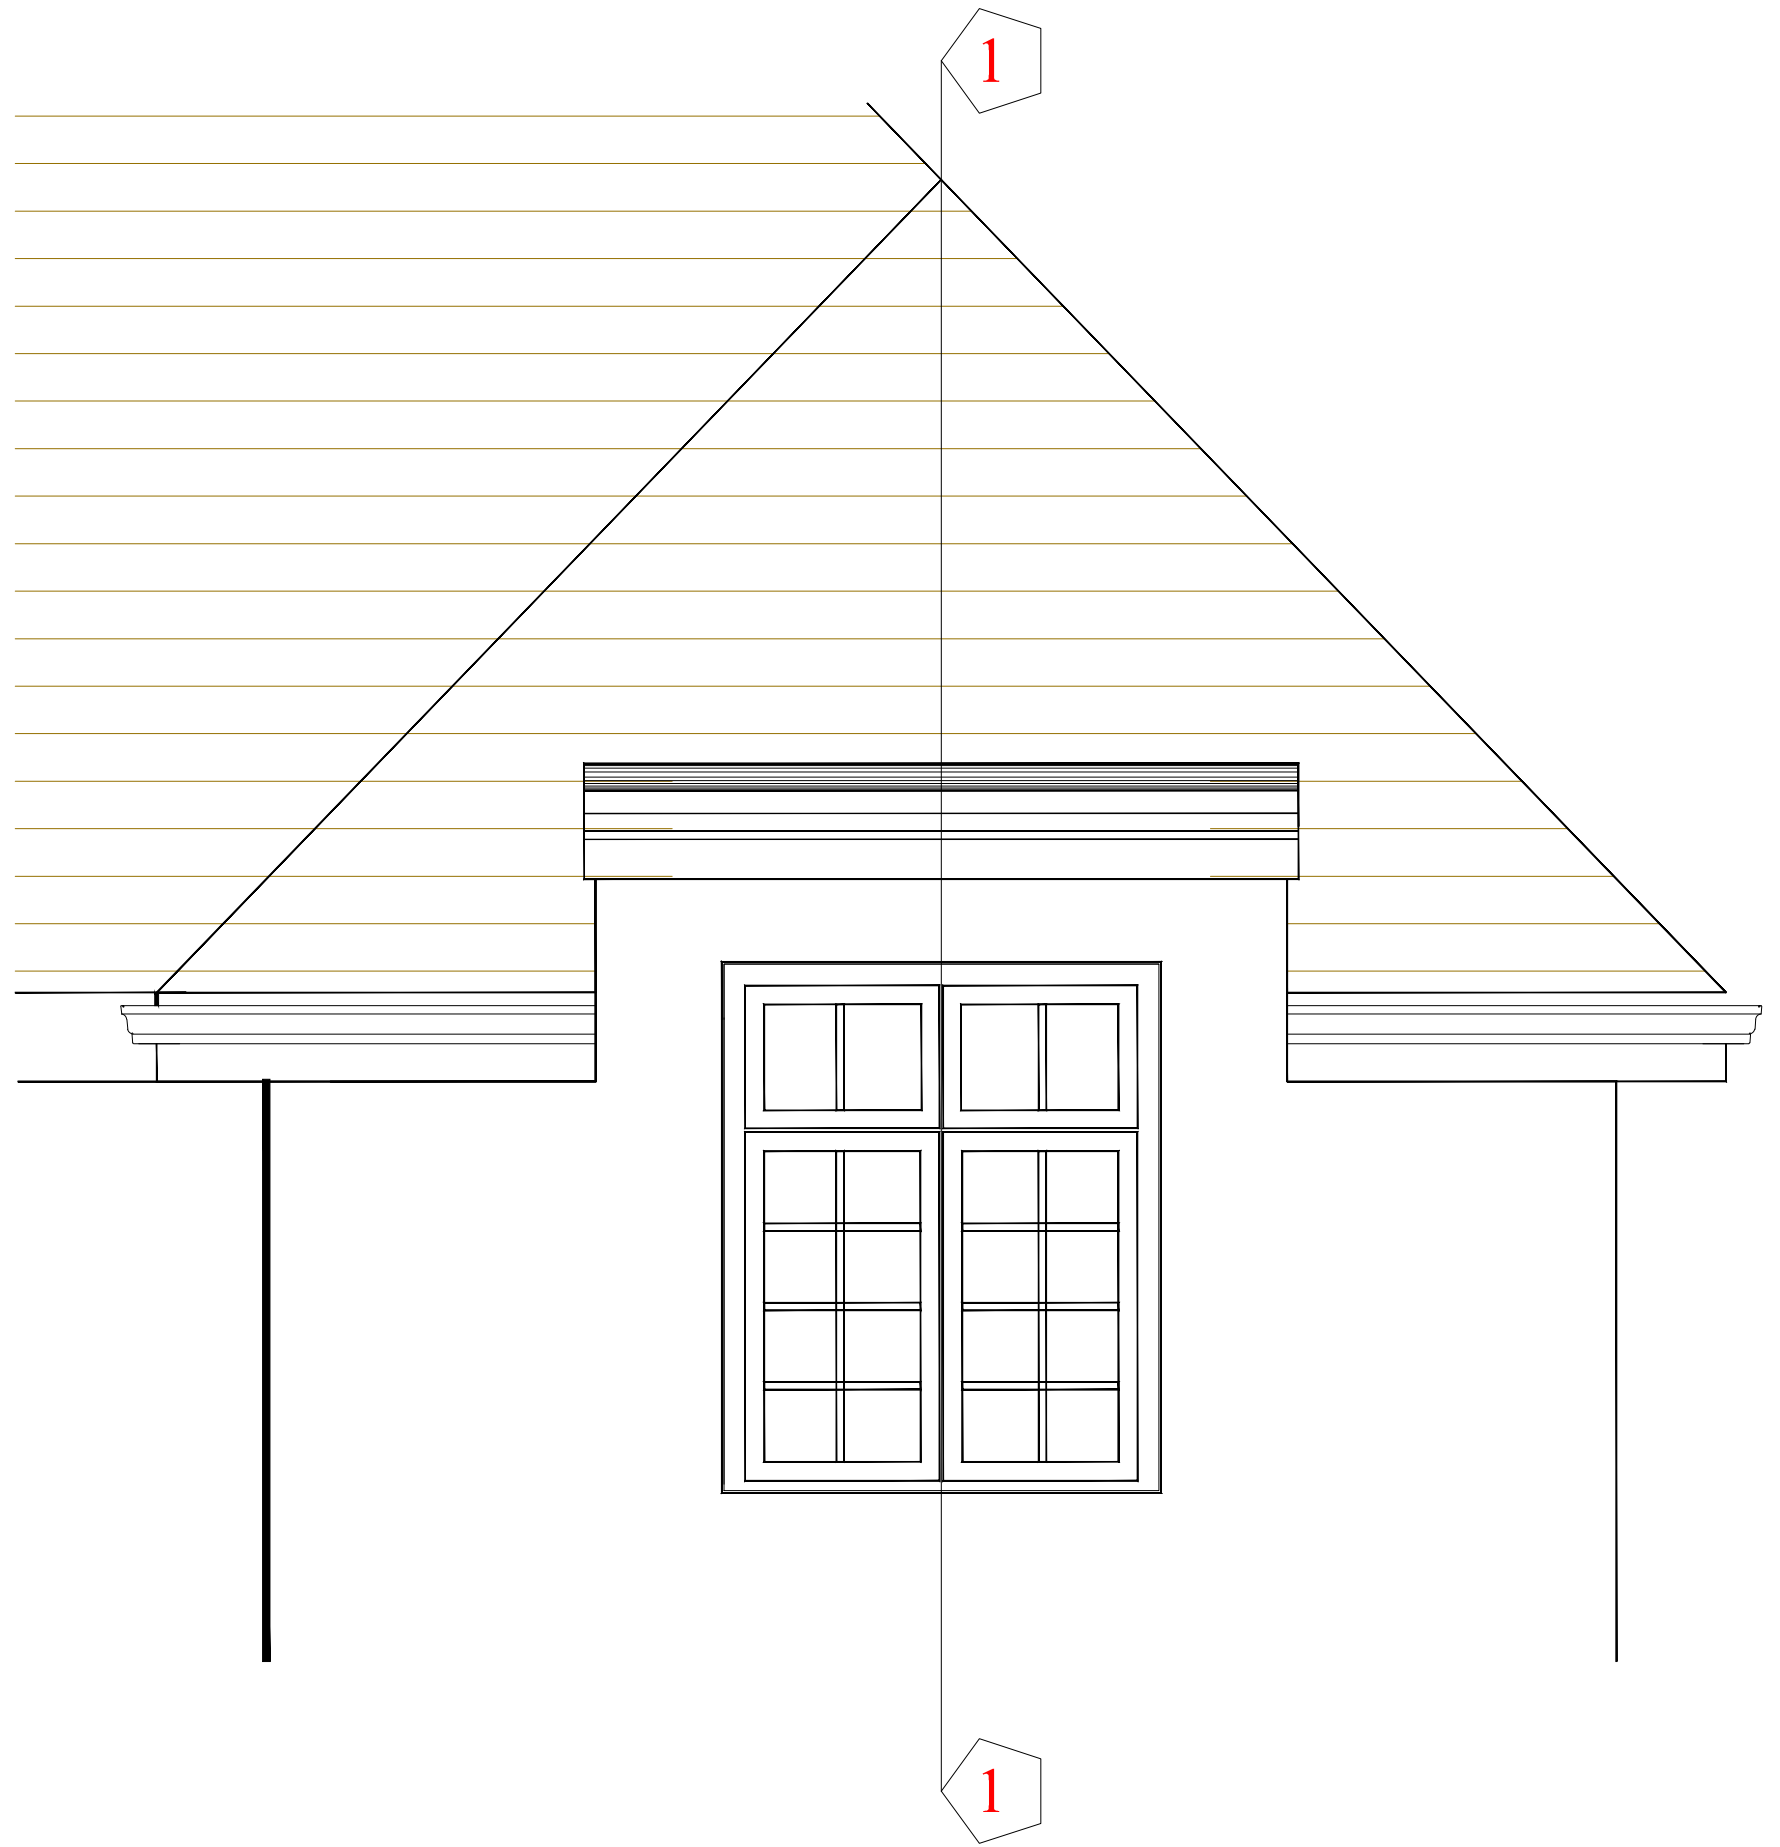


TYPICAL WINDOW ABOVE THE GUTTER LINE

REVISION

DATE	REV.	DESCRIPTION	DRAWN BY	CHKD	AUTH.

THE ARCHITECT SHALL OWN THE COPYRIGHT IN THE ORIGINAL WORK PRODUCED IN THE PERFORMANCE OF THE SERVICES AND GENERALLY ASSERTS THE ARCHITECT'S MORAL RIGHTS TO BE IDENTIFIED AS THE AUTHOR OF THIS WORK. NO PART OF ANY DESIGN BY THE ARCHITECT MAY BE REGISTERED BY THE CLIENT WITHOUT THE THE CONSENT OF THE ARCHITECT IN WRITING. THE DRAWING MAY NOT BE USED FOR REPRODUCTION OF THE DESIGN FOR ANY PART OF ANY EXTENSION OF THE PROJECT, AND/OR FOR ANY OTHER PROJECT EXCEPT ON PAYMENT OF A LICENSE FEE AGREED TO OR SUBSEQUENTLY AGREED. THE ARCHITECT SHALL NOT BE LIABLE IF THE DRAWING IS MODIFIED OTHER THAN BY OR WITH THE CONSENT OF THE ARCHITECT OR USED FOR ANY PURPOSE OTHER THAN THE PURPOSES FOR WHICH IT WAS PREPARED. IF AT ANY TIME THE CLIENT IS IN DEFAULT OF PAYMENT OF ANY FEES OR OTHER AMOUNTS PROPERLY DUE, THE ARCHITECT MAY SUSPEND FURTHER USE OF THE LICENSE ON GIVING 7 DAYS' NOTICE OF THE INTENTION OF DOING SO. NO DIMENSIONS TO BE SCALED FROM THIS DRAWING. THE ARCHITECT MUST BE INFORMED OF ANY DISCREPANCY ON THE DRAWINGS.

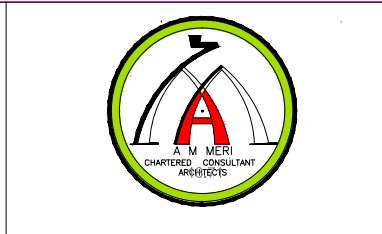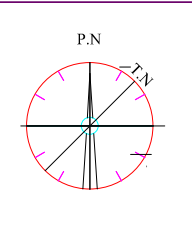

CLIENT ADDRESS		CLIENT NAME:		AUTHORIZED BY		DATE	
Mr Nagi HOMWOOD FARM LANE LOUDWATER		Mr Nagi		Mr Nagi		DEC 2018	
SITE ADDRESS		DRAWING TITLE:		LOCATION		DRAWING STATUS	
Mr Nagi HOMWOOD FARM LANE LOUDWATER		LAYOUTS		THREE RIVERS		PROPOSAL	
PROJECT NUMBER	PROJECT STAGE	DISCIPLINE	DRAWING NUMBER	DRAWING SHEETS	DRAWING REVISION	SCALE	
1025	PROP.	AR	022	A1	-	A1= 1:10 A3= 1:20	