
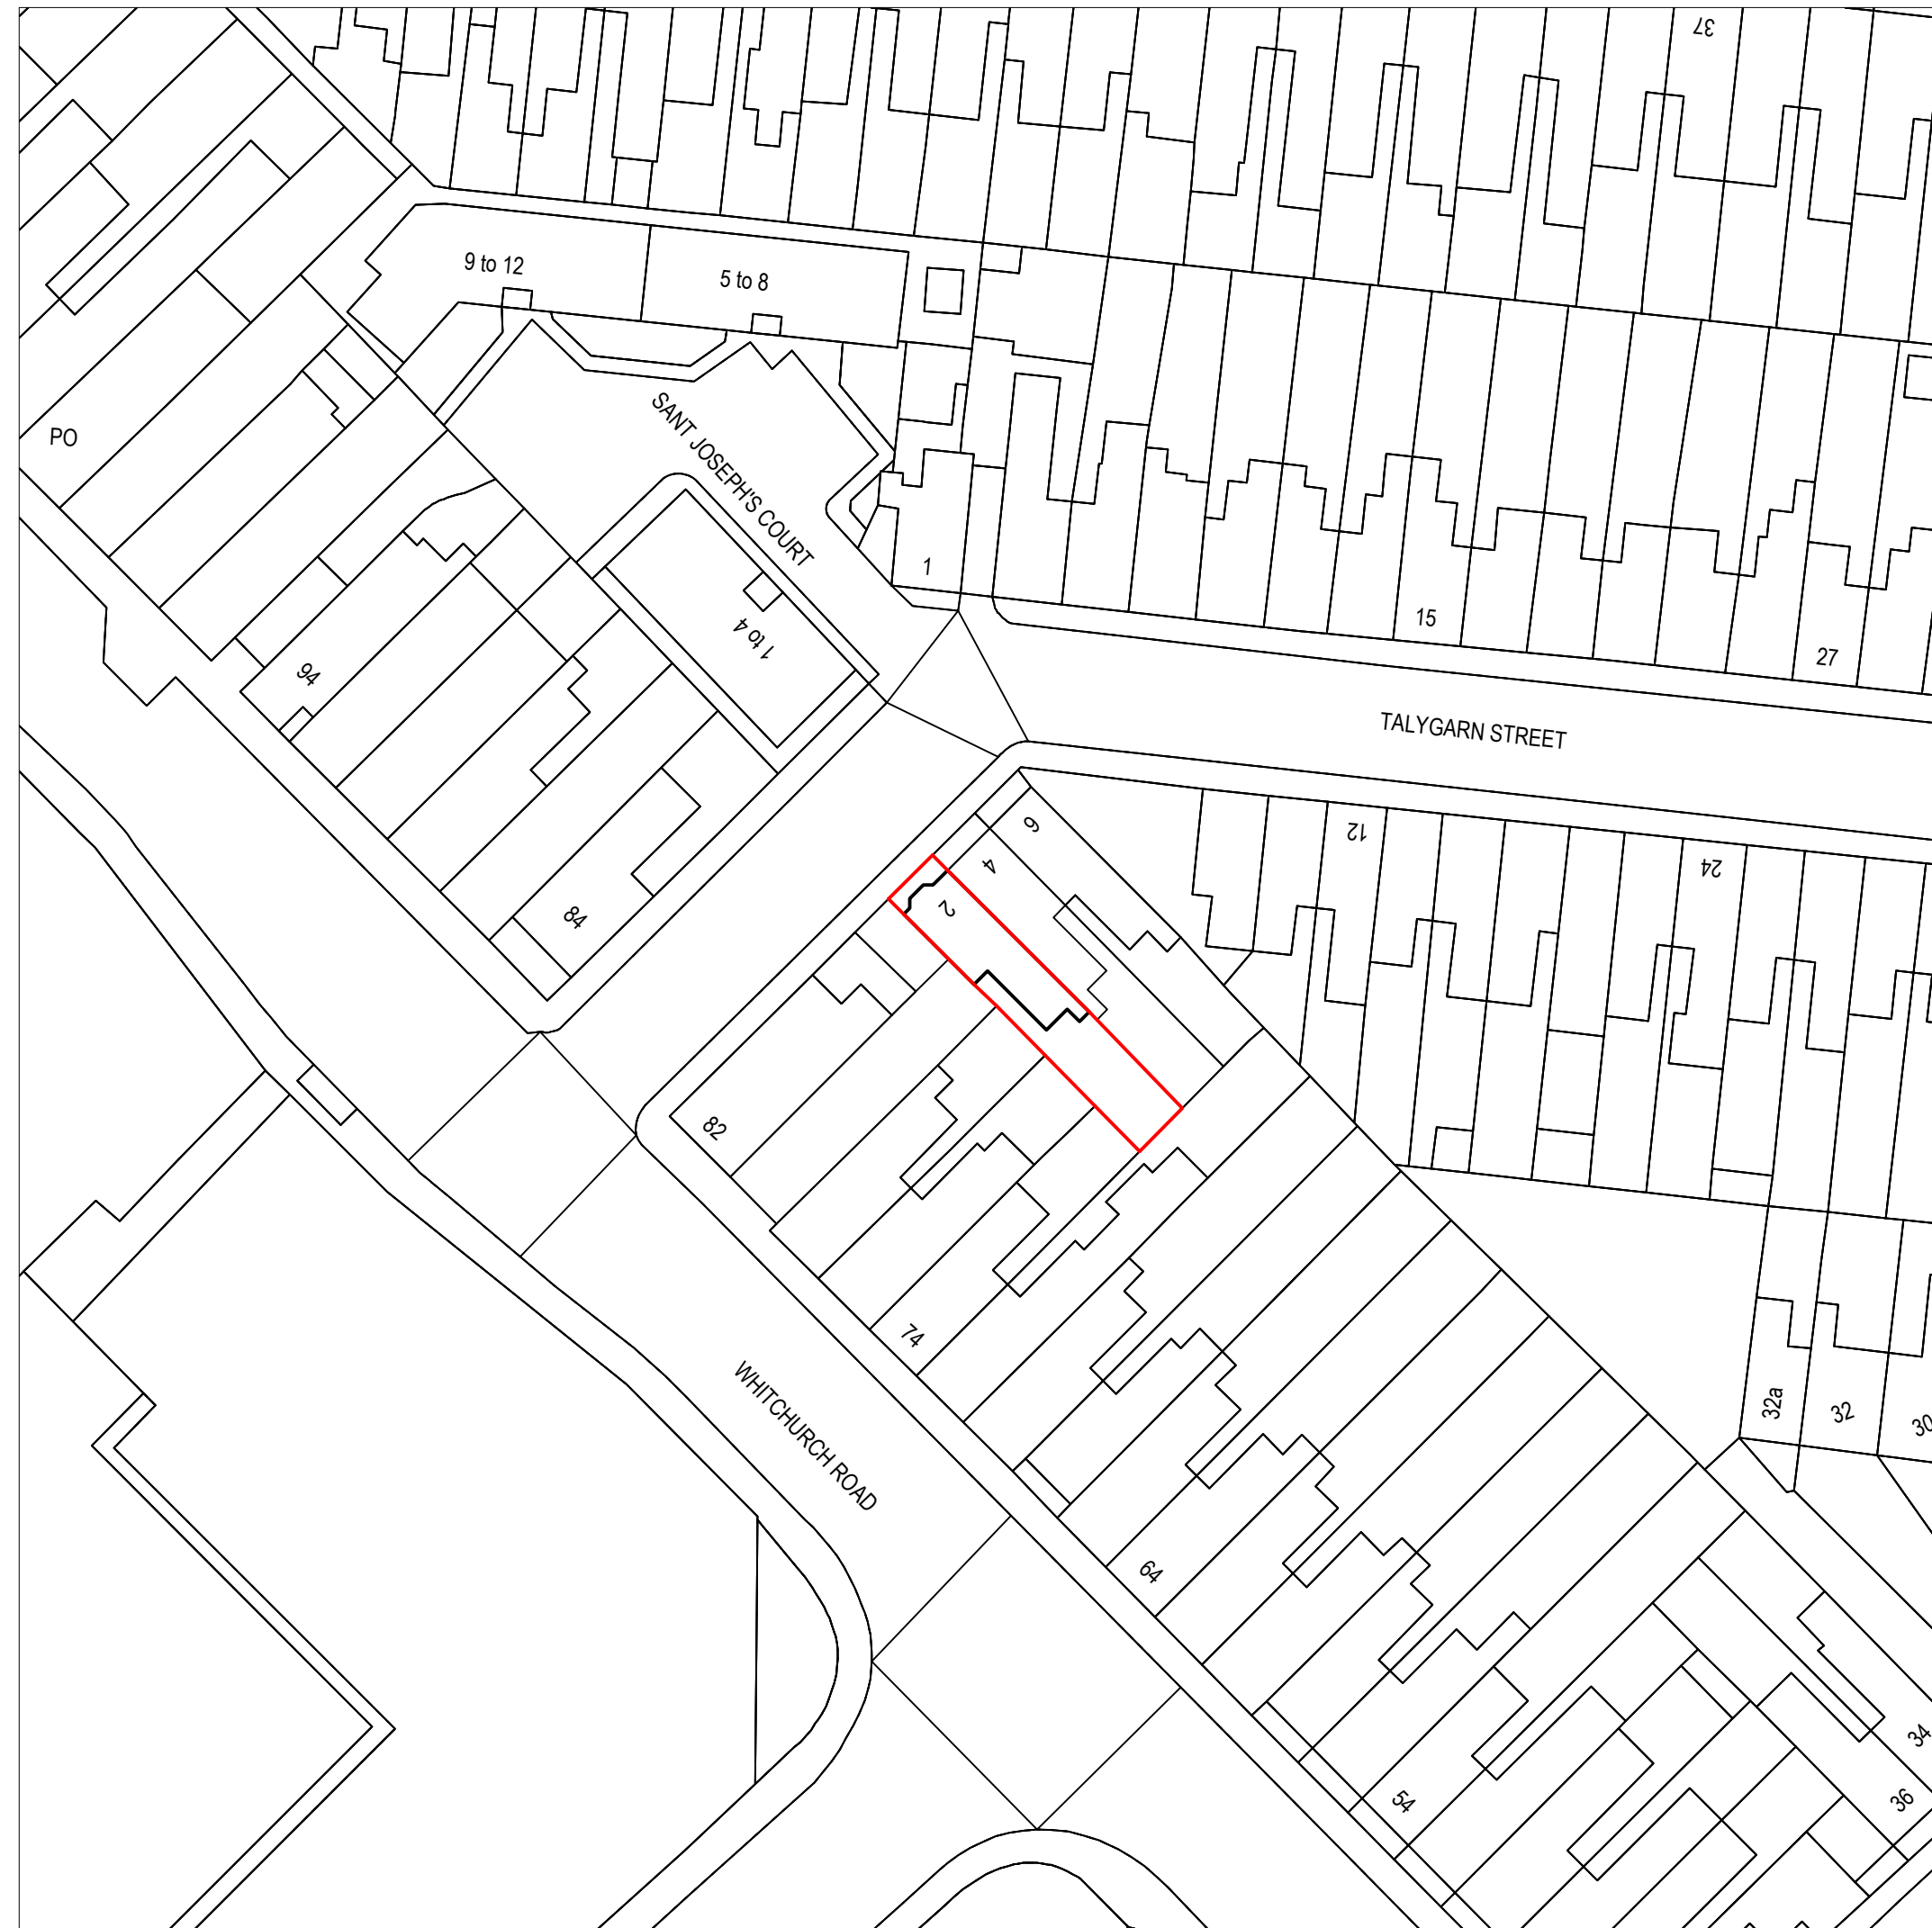


**Location Plan**

Scale 1:1250

© Crown Copyright and database rights 2022

OS 100047474

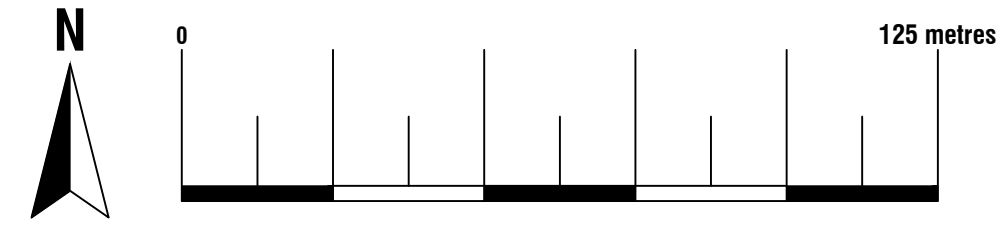


**Existing Block Plan**

Scale 1:500

© Crown Copyright and database rights 2022

OS 100047474

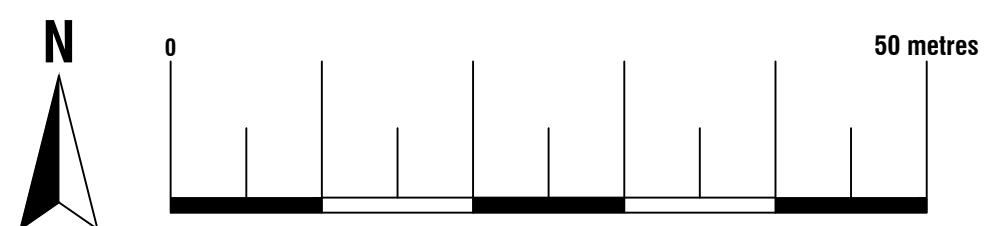


**Proposed Block Plan**

Scale 1:500

© Crown Copyright and database rights 2022

OS 100047474

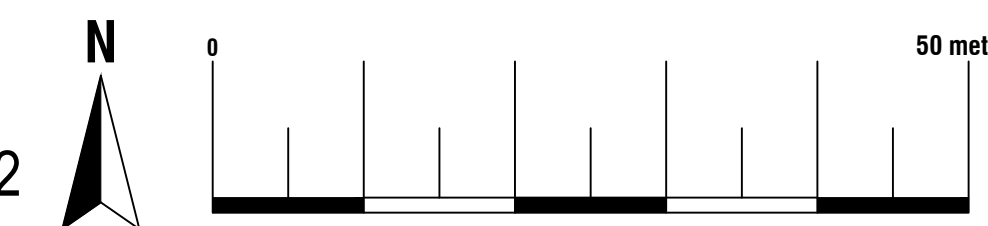

74 Cardiff Road, CF15 7QE • Enquiries@ArkiPlan.co.uk

<b>Site</b>	2 Talygarn Street, Heath, Cardiff CF14 3PT	<b>Date</b>	14.08.2023
		<b>Sheet</b>	23-0490 D01 REV 2
		<b>Job</b>	New Extension & Loft Conversion
<b>Title Number</b>	WA798408	<b>Scale</b>	As Shown@A1
		<b>Title</b>	As Shown