



LEGEND


1. Slate
2. Rooflight
3. Stonework - coursed
4. Stonework - dressed
5. Upvc windows & doors
6. Render
7. Fibreglass roof finish
8. Corrugated roof finish
9. Single Ply Roof finish
10. Steel staircase

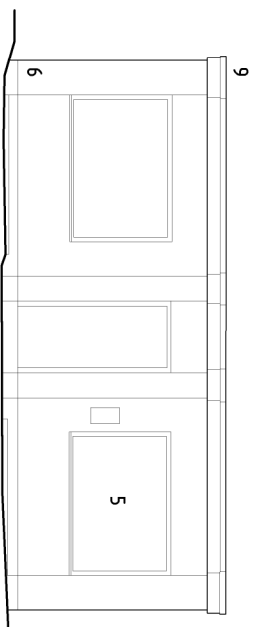


ELEVATION 13

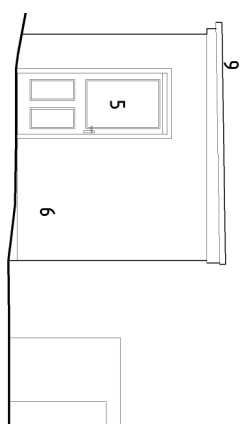


ELEVATION 14

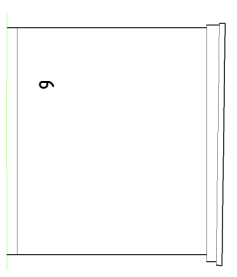



ELEVATION 15

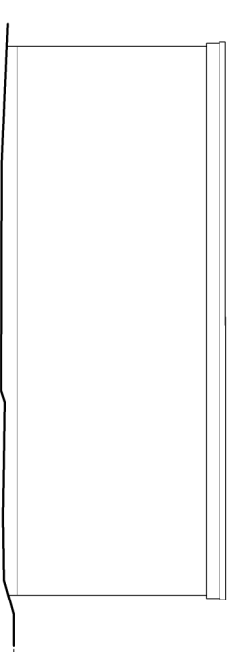


ELEVATION 16

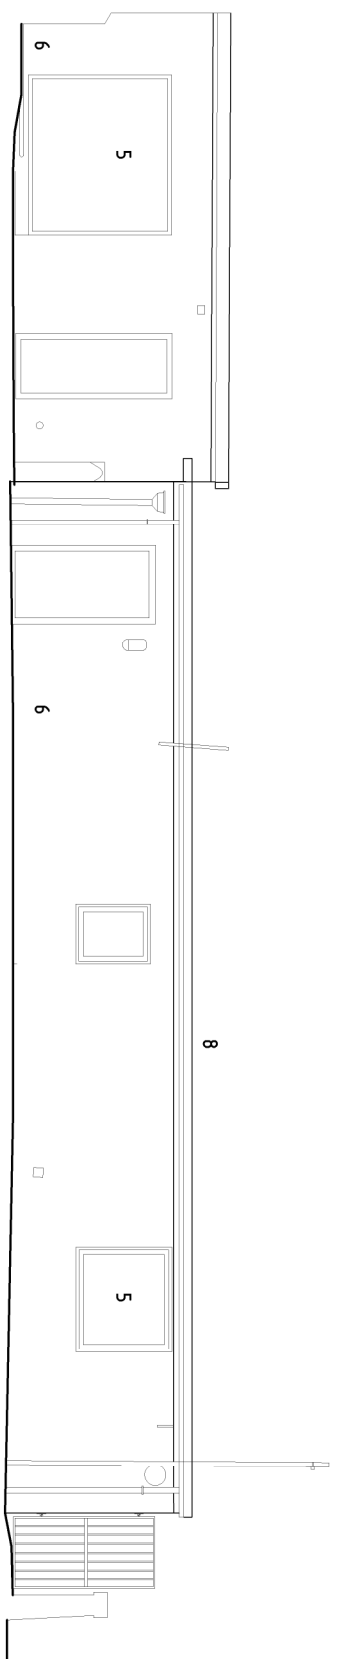

ELEVATION 11

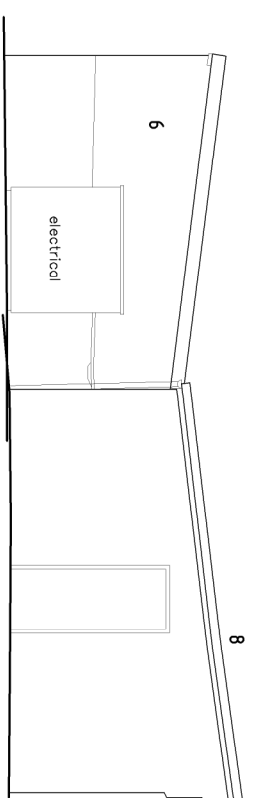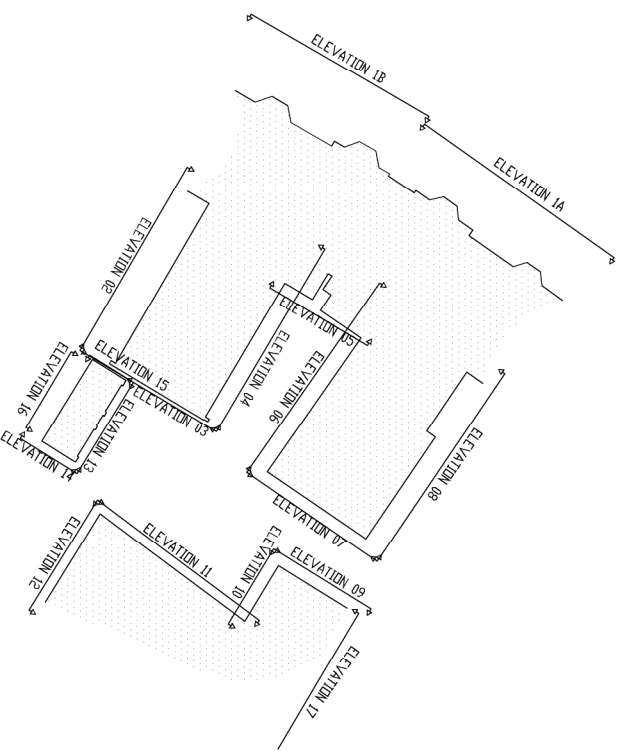

ELEVATION 10 ELEVATION 12

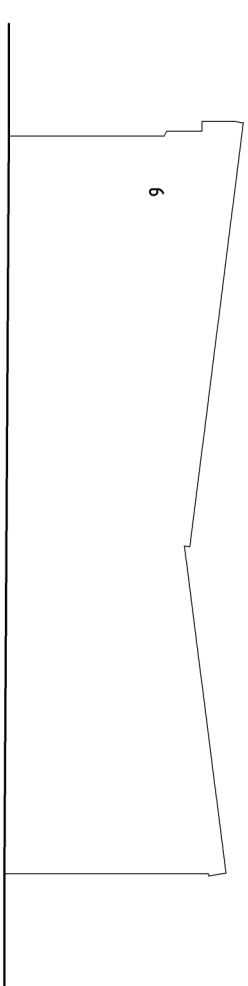

ELEVATION 17

CONNECTIONS DESIGN

ARCHITECTURE & INTERIORS

21 Penlline Road Whitchurch Cardiff CF14 2AA - Tel : 02920 626 521 - E-Mail : paul@connections-design.co.uk

Project

CO LIVING DEVELOPMENT - 60-66 STACEY ROAD - CARDIFF

Drawing Title

Proposed Elevations - Outbuildings

minor amendments

21 09 23

Item Scale

1:100 @ A3

Job No. Dwgn.No.

J23/02 P20

rev

Rev A

PLANNING