


LEGEND

- 1. Manufactured slate
- 2. Timber Cladding
- 3. Render
- 4. UPVC Windows & Doors
- 5. Painted metal staircase
- 6. Painted metal canopy
- 7. Painted metal frames
- 8. Glazed balustrade
- 9. Rooflight
- 10. Painted screen

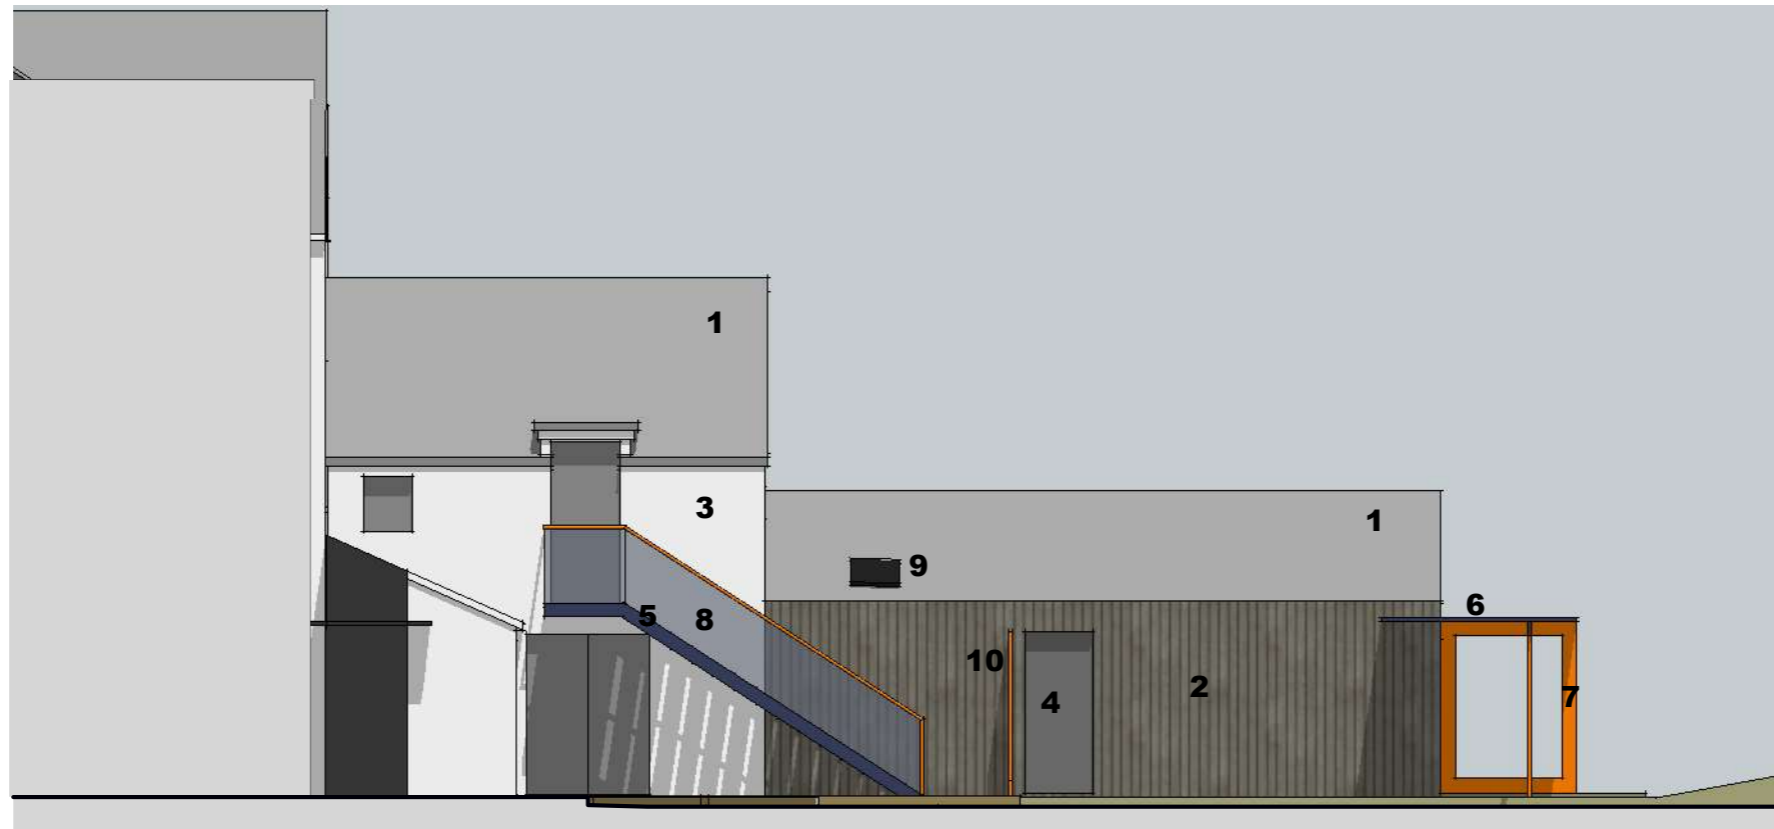

legend added

20.09.23 A

item	date	Rev
Scale	Dwg No.	
1:100 @ A3	P15	A

Job No.

J23/02

date

Dwg No.

P15

Rev

PLANNING

Project

Proposed Co Living Accommodation - 60-66 Stacey Road - Cardiff

Drawing Title

Proposed Side Elevations 02 - No. 64 & 66