


LEGEND


- 1. Slate
- 2. Rooflight
- 3. Stonework - coursed
- 4. Stonework - dressed
- 5. Upvc windows & doors
- 6. Render
- 7. Fiberglass roof finish
- 8. Corrugated roof finish
- 9. Single Ply Roof finish
- 10. Steel staircase

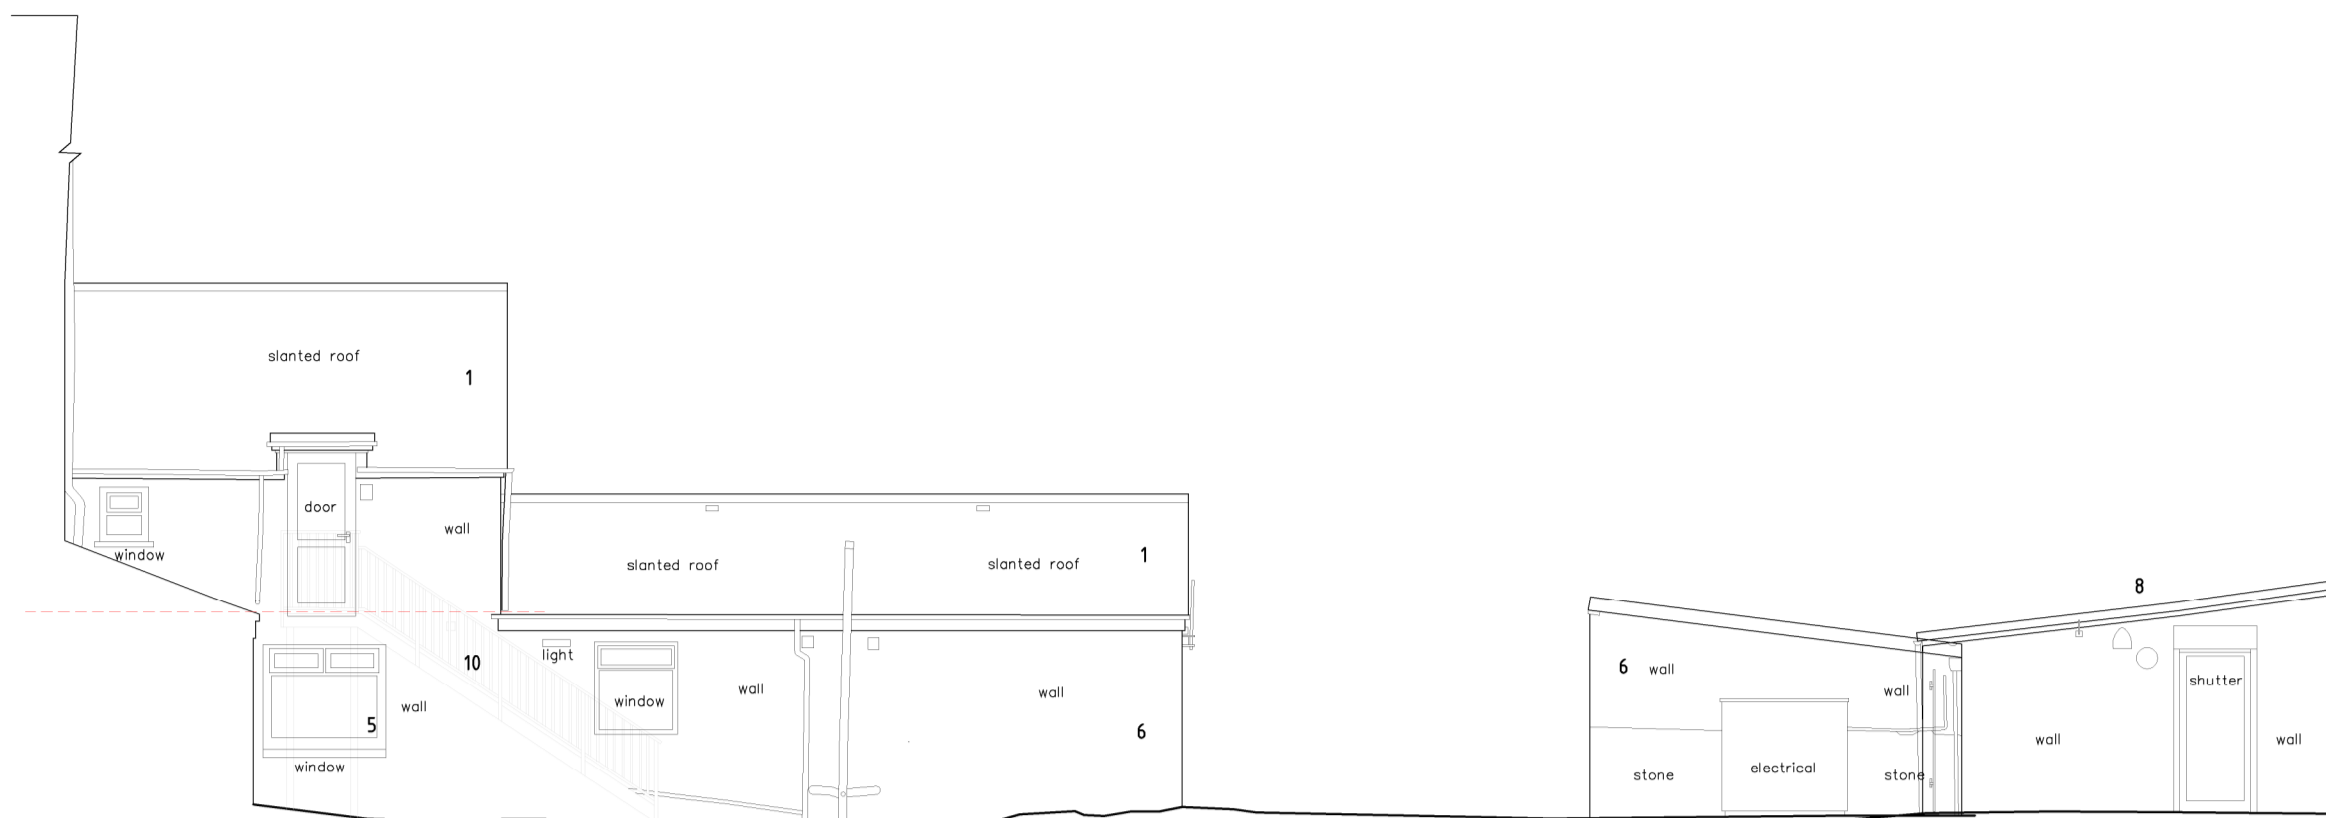

ELEVATION 6


ELEVATION 10

ELEVATION 12

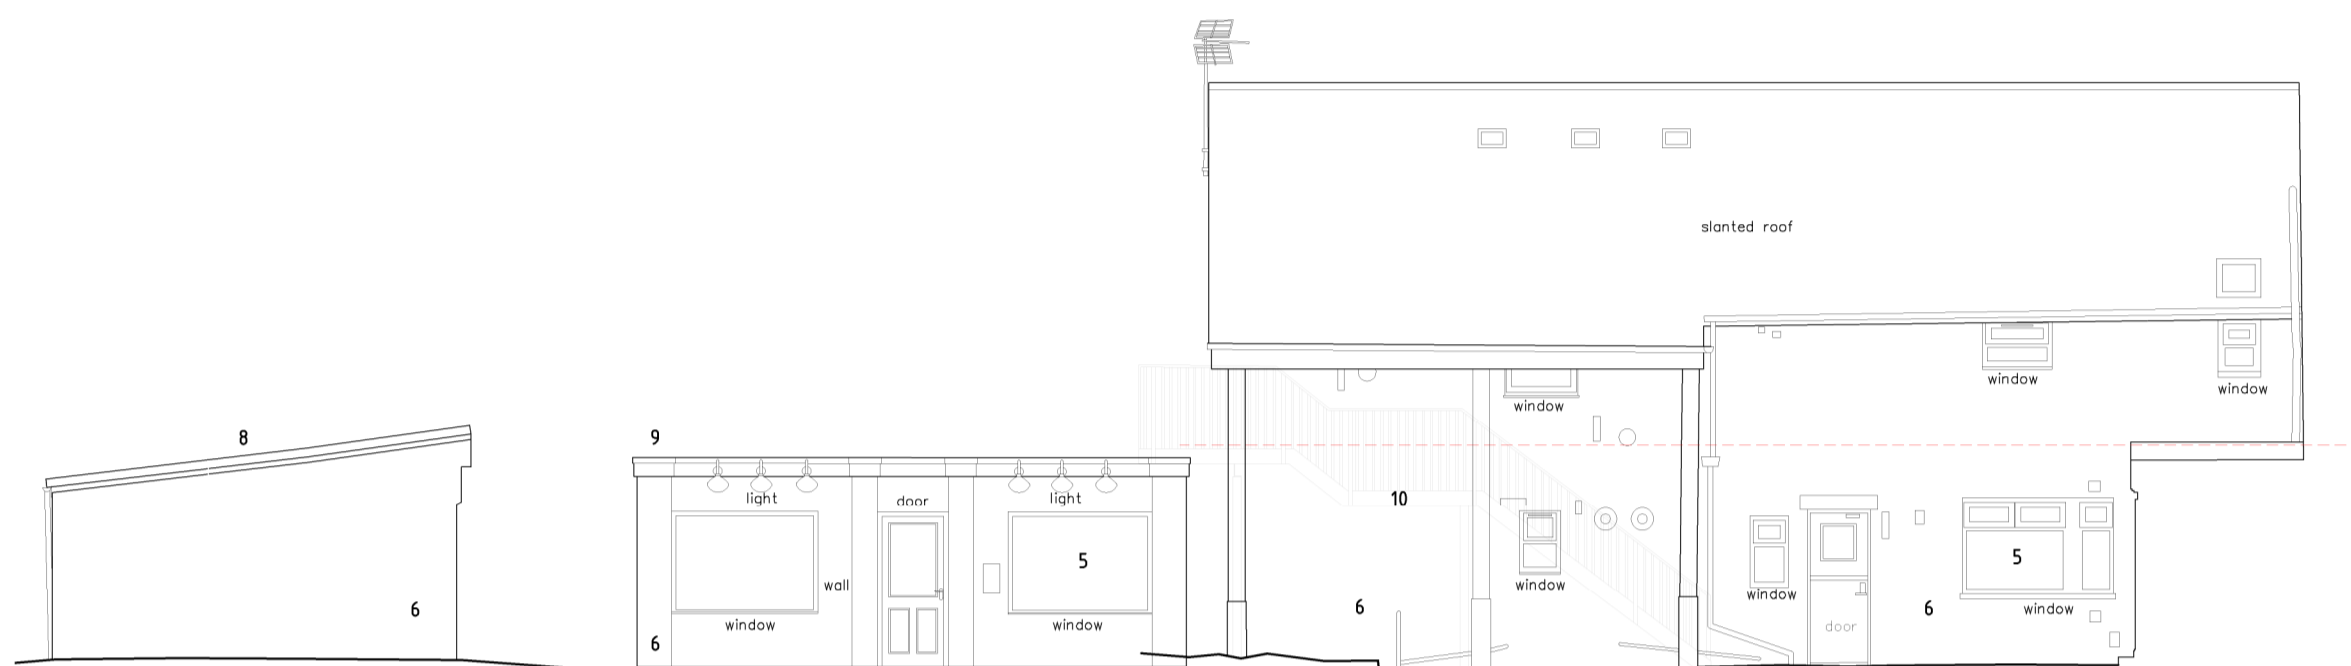


ELEVATION 13

ELEVATION 4

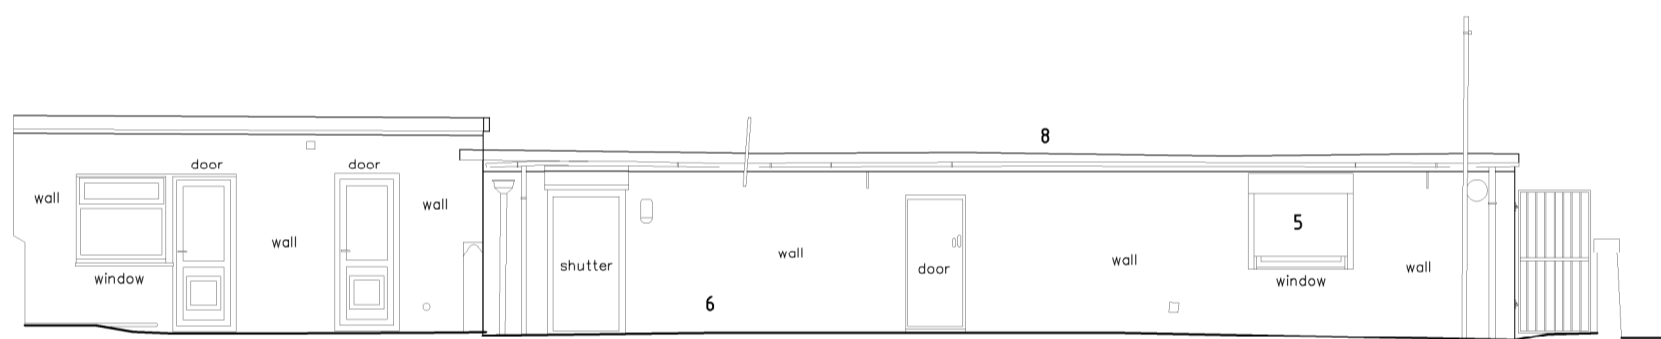


ELEVATION 09


ELEVATION 11

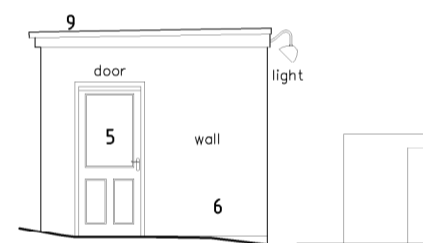

ELEVATION 14

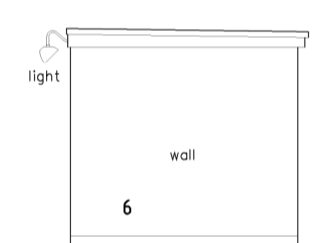

ELEVATION 15

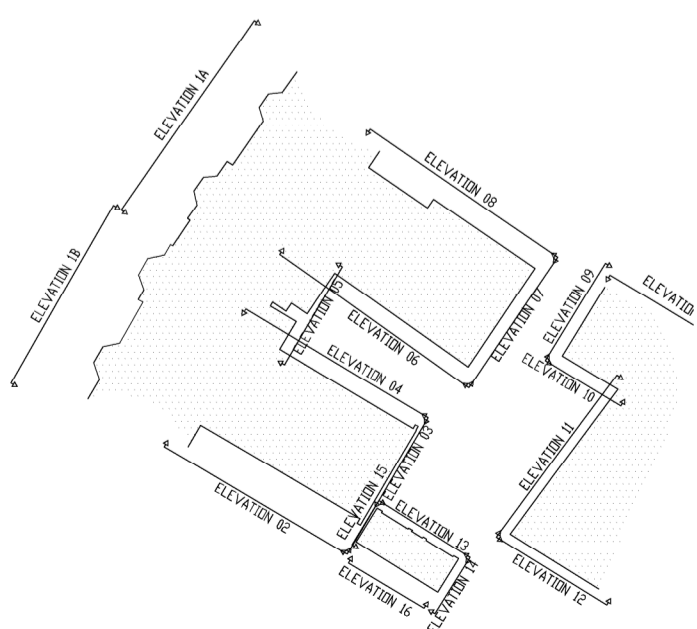

elevation 09 added	20 09 23	B
minor amendments	05 09 23	A
Item	date	rev
Scale	Job No.	Dwg No.
1:100 @ A2	J23/02	P05