


**2 Proposed Block Plan**  
1 : 500

© Crown copyright 2023 Ordnance Survey 100053143

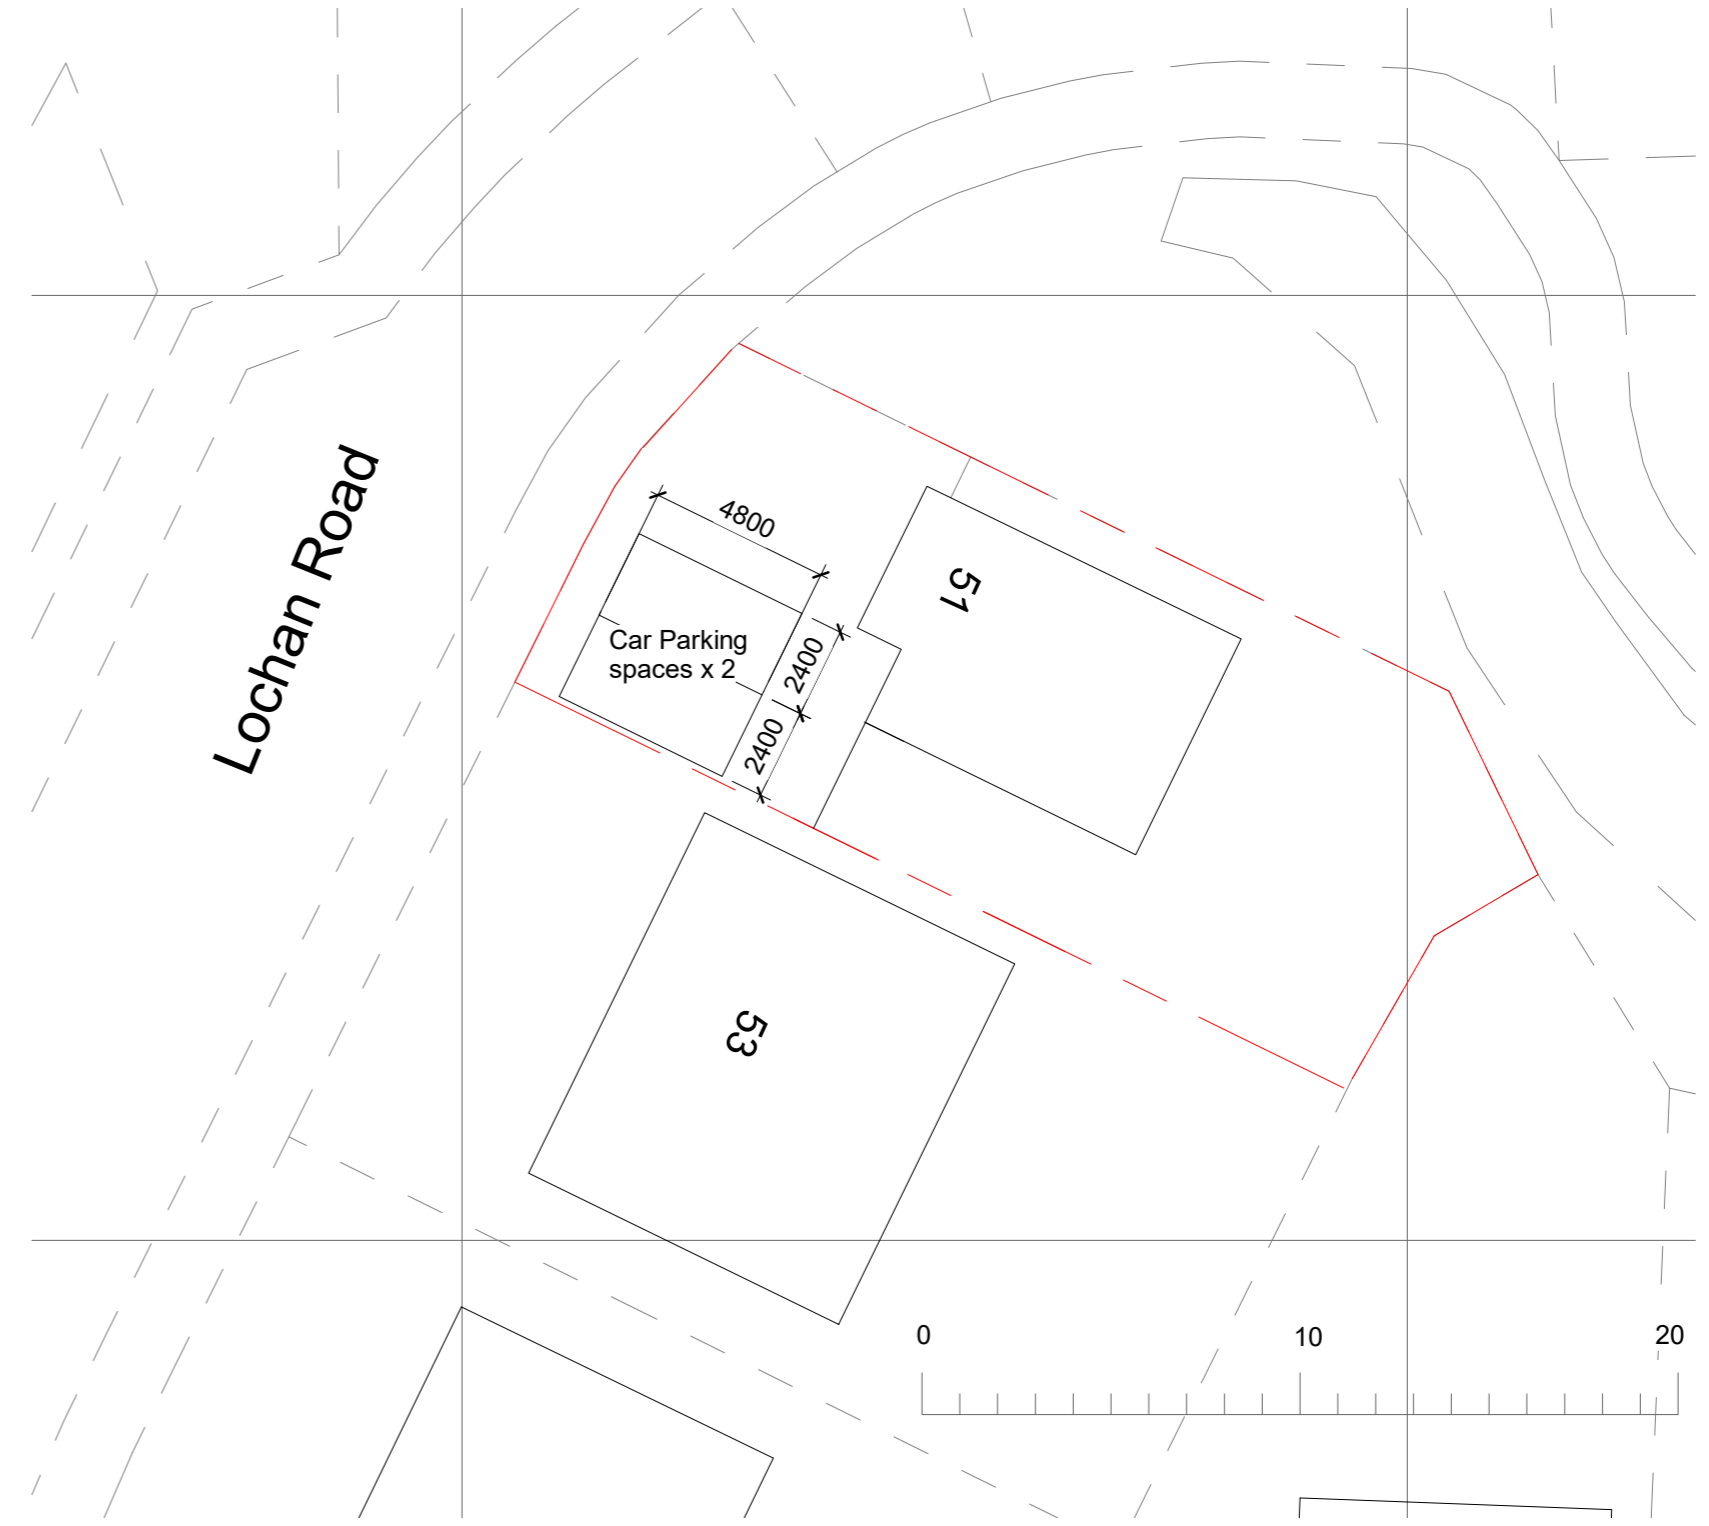

**3 Existing Block Plan**  
1 : 200



**1 Proposed Block Plan 1250**  
1 : 1250

© Crown copyright 2023 Ordnance Survey 100053143



**4 Existing Location Plan**  
1 : 1250

© Crown copyright 2023 Ordnance Survey 100053143

NO C	DESCRIPTION Existing location plan added	DATE Oct 23
STATUS	PURPOSE OF ISSUE Planning Permission	

**Belle Unique Ltd**

40 Main Street, Kilsyth,  
Glasgow, G65 0AQ  
t: 01236 827 509  
e: design@belle-unique.co.uk  
w: www.belle-unique.co.uk



Project Proposed Side and Rear Extensions

51 Lochan Road, Kilsyth  
G65 0ES

Title  
Location & Block Plan

Client  
Mr James Lang

DRAWN BY DJB	CHECKED BY KRB	DATE June 23
SCALE ( @A2 ) As indicated		PROJECT NUMBER 23-134
DRAWING NUMBER 134-07		REV C