


This Drawing is Copyright and must not be reproduced without written permission.
 DO NOT SCALE - If in doubt ask.
 All Levels & Dimensions to be checked on site

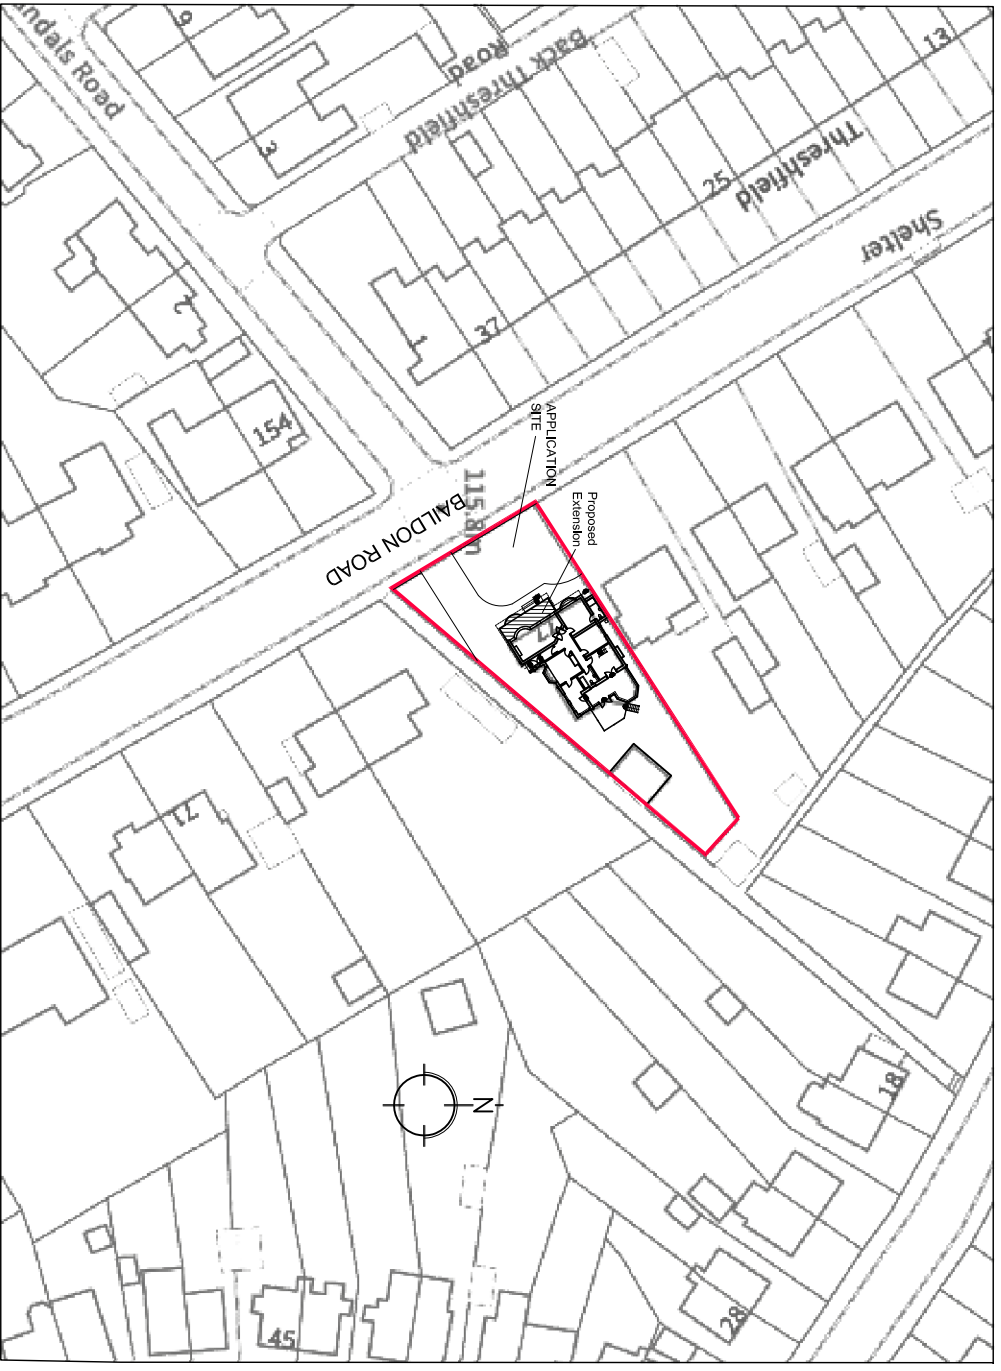

<p>FORWARD PLANNING & DESIGN LTD</p> <p>566 Heaton Road Tel/Fax: 01274 821142 Heatonford Mobile: 07813 953886 BD9 4DD Email: jsholmes@blueyonder.co.uk West Yorkshire</p>											
<p>CLIENT</p> <p>Mr & Mrs J Sharp</p>											
<p>PROJECT</p> <p>Proposed Front Extension at 77 Baildon Road, BD17 6PX</p>											
<p>OBJECTIVE</p> <p>Location Plan as Existing</p>											
<p>DATE Sep 23 DRAWN BY JEH DRAWING NO. 1605/01</p> <p>SCALE 1:1000@A4 CHECKED BY</p>	<table border="1"> <tr> <td> </td> <td> </td> <td> </td> <td> </td> <td> </td> </tr> <tr> <td> </td> <td> </td> <td> </td> <td> </td> <td> </td> </tr> </table>										