
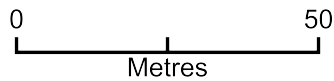


# Brownside Mill

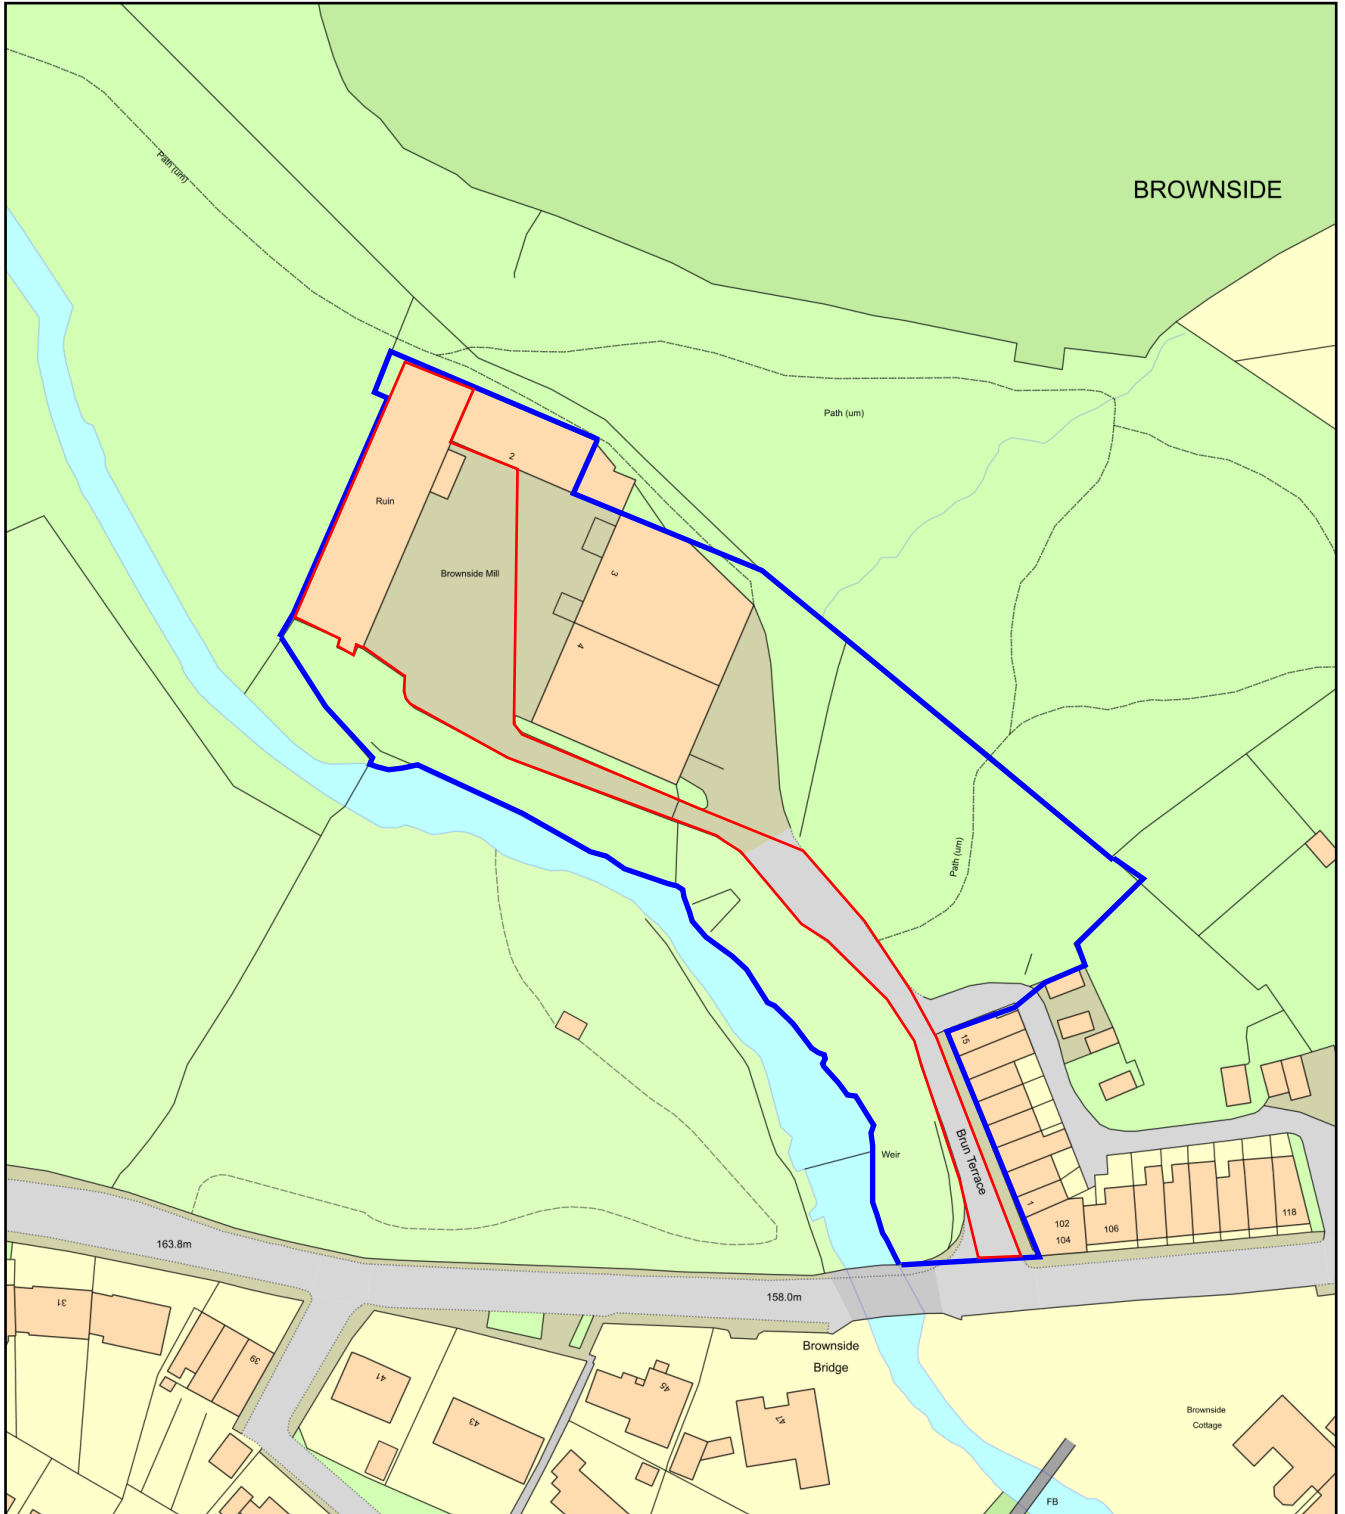

Plan Produced for: Location plan

Date Produced: 27 Apr 2021

Plan Reference Number: TQRQM21117145422700

Scale: 1:1250 @ A4

-  Site area
-  Extent of ownership