


Fence to No 8

Garden beyond bounded by shed + garage

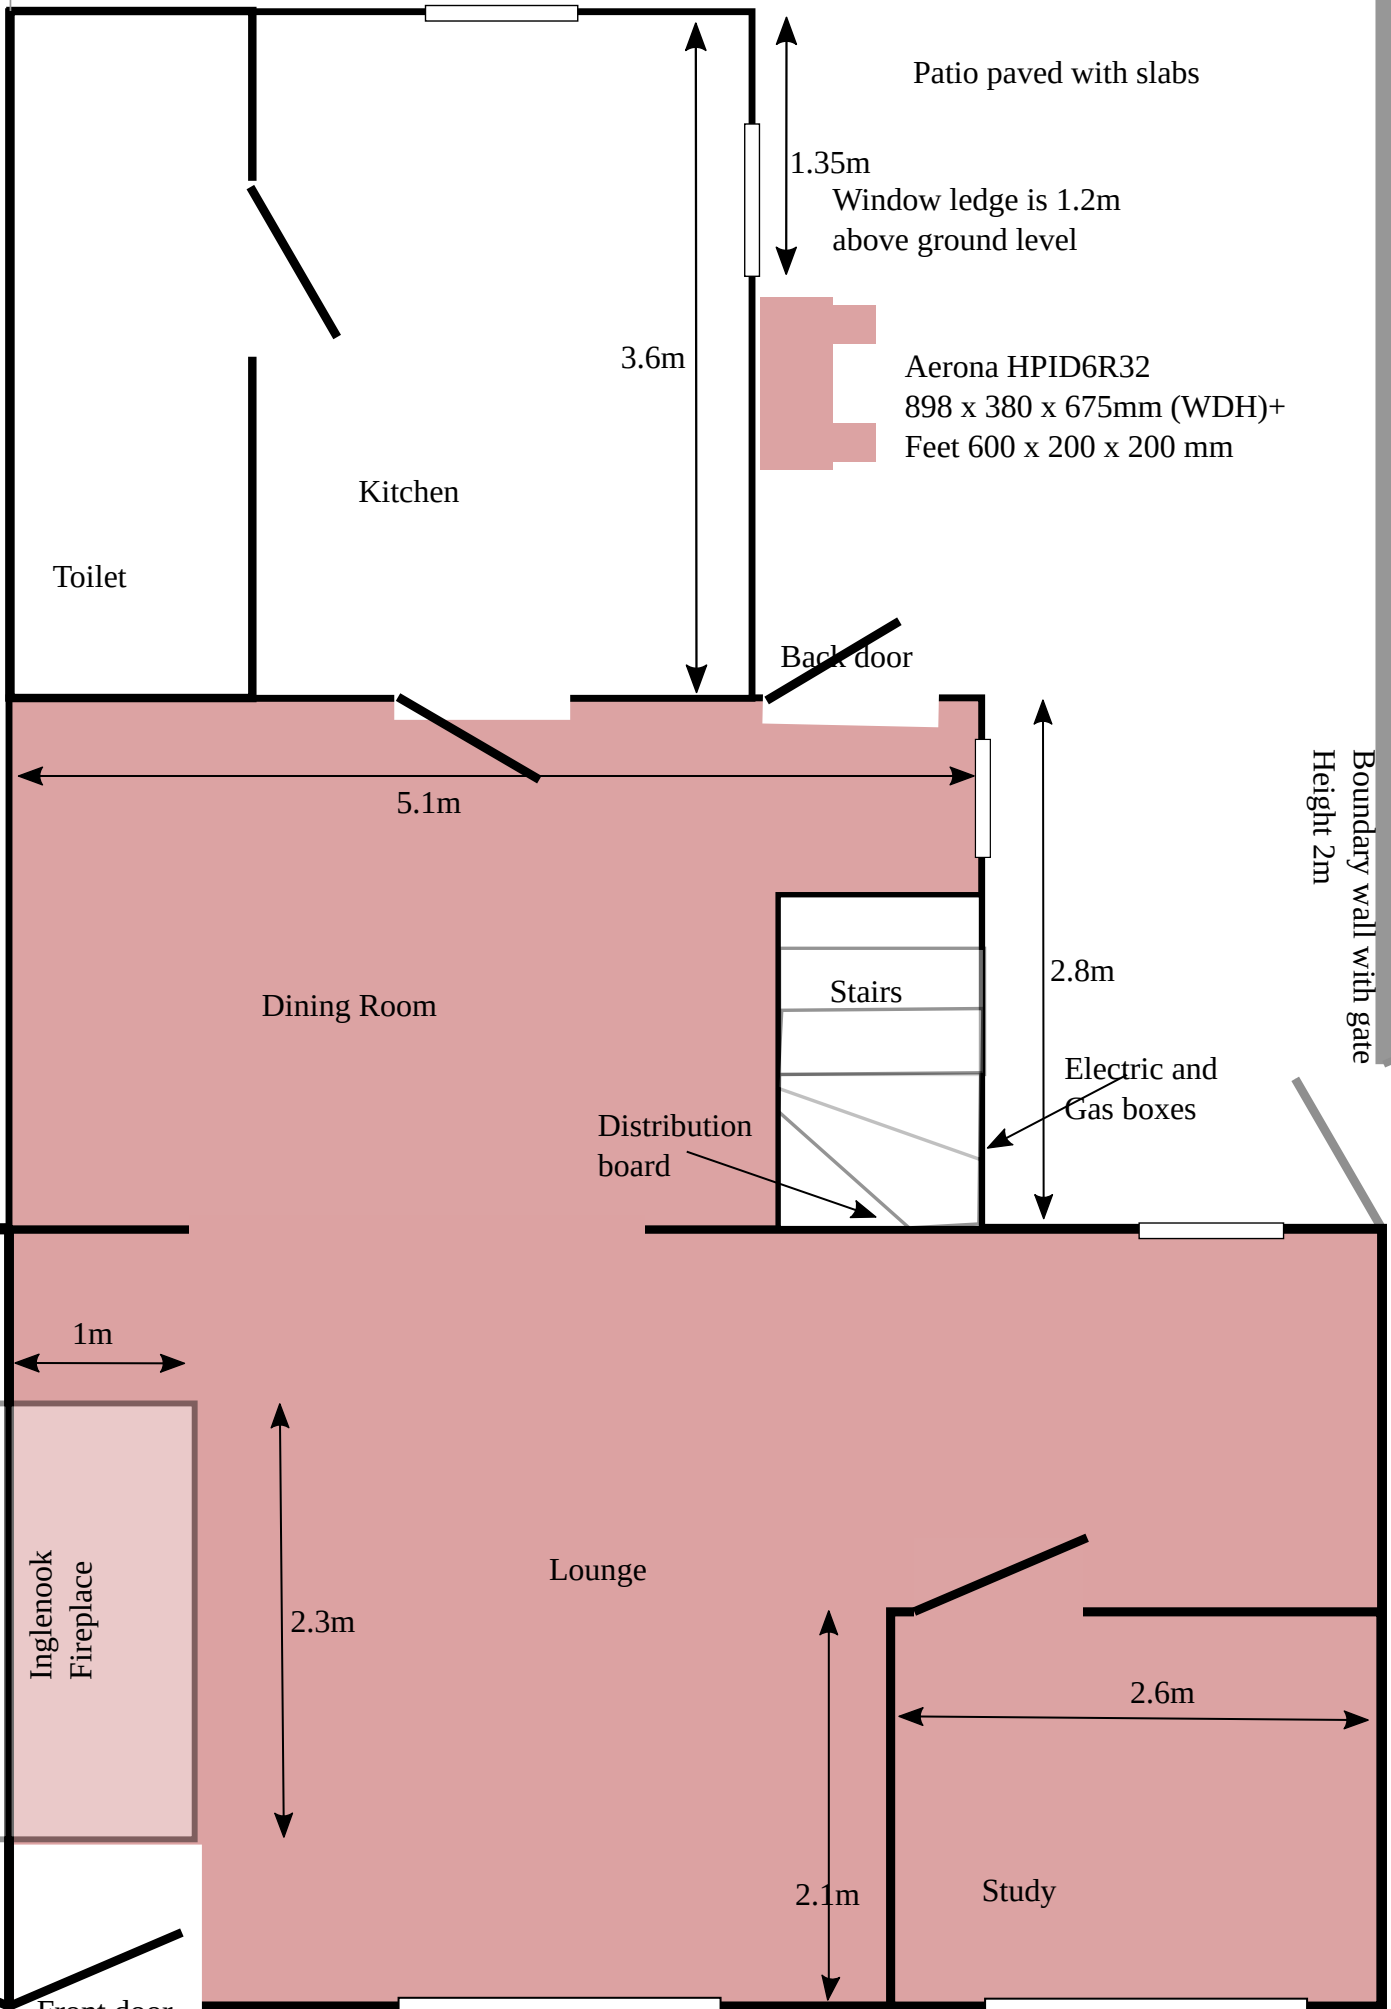

Passage between No 4 and No 6 for rear access

7.2m

Scale: 1 inch : 1 meter