



NOTES:

Do not scale the drawing.
 All dimensions to be checked on site prior to commencement of work and any discrepancy shall be immediately reported and resolved prior to work commencing. This drawing is to be read in conjunction with all relevant drawings and specifications relating to the job whether or not indicated on the drawing. Copyright reserved to MWB this drawing may not be used or reproduced without prior written consent.

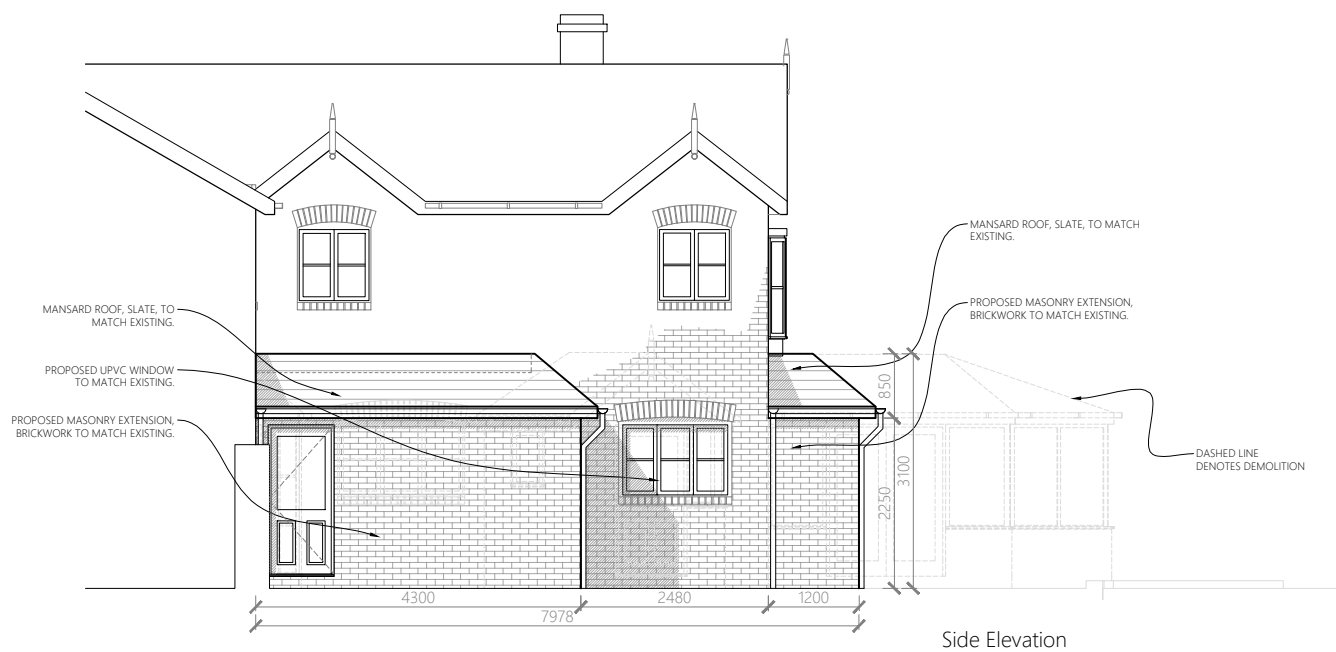

REV	DATE	NOTES
P02	27/09/2023	Client Comments
P01	20/09/2023	Initial Issue

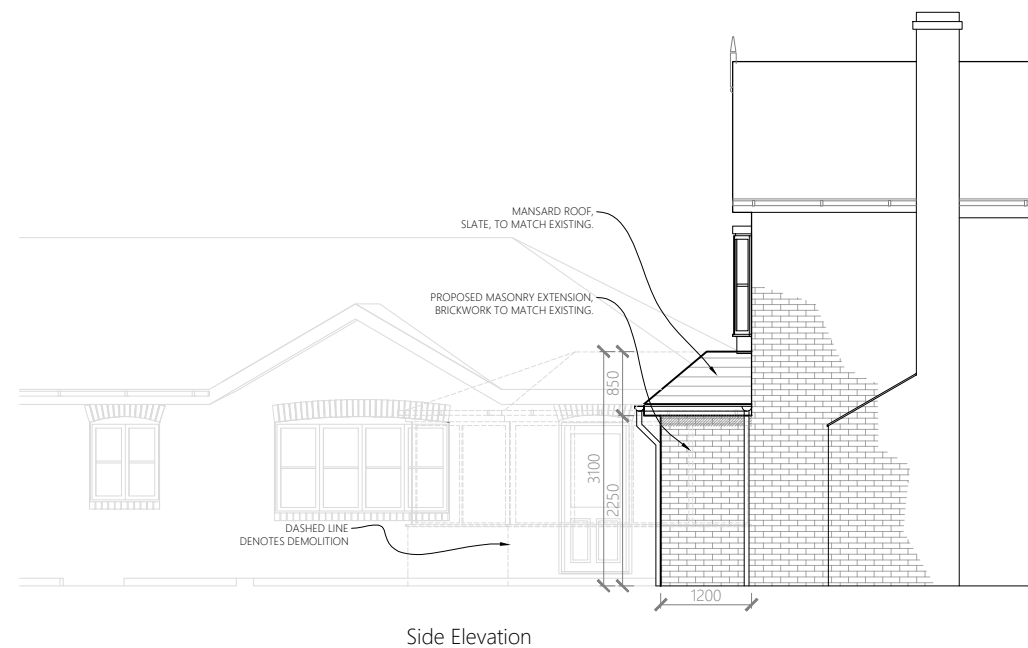

MWB Architecture Ltd.
 www.mwbresidence.com t:01704 634372

Project No: 332

Client: Mr V Harris & Ms S Berry

Project Address:
 39 Grape Lane, Croston, Leyland.
 PR26 9HB.

Drawing No: **05101**
 Status: PLANNING
 Date: 20.09.2023
 Drawing Title: Proposed Elevations Opt 1 & 2
 Scale: 1:100 @ A3
 Drawn: SH
 Status: S0
 Checked: JF
 Revision: P02

